



Unit Location Plan, Building 2 Levels 1 and 2

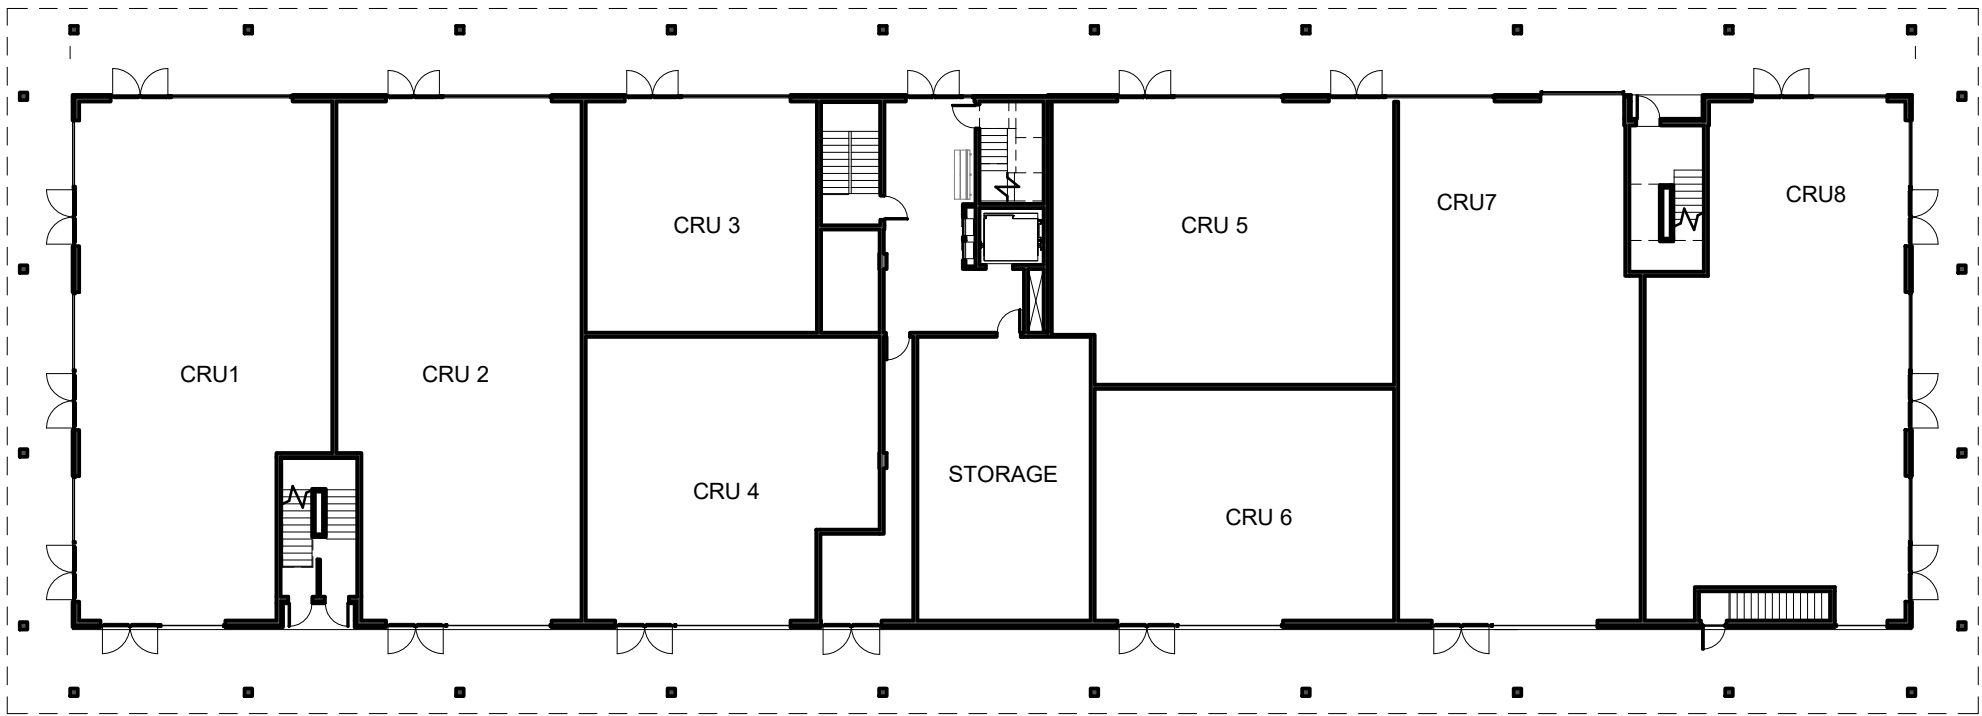

**1** Level 1  
scale : 1 : 300

- Unit Type
- B2-N
  - B2-S
  - C2-N
  - C2-S
  - Corridor
  - Deck
  - E3-S
  - F2-S
  - F3-N

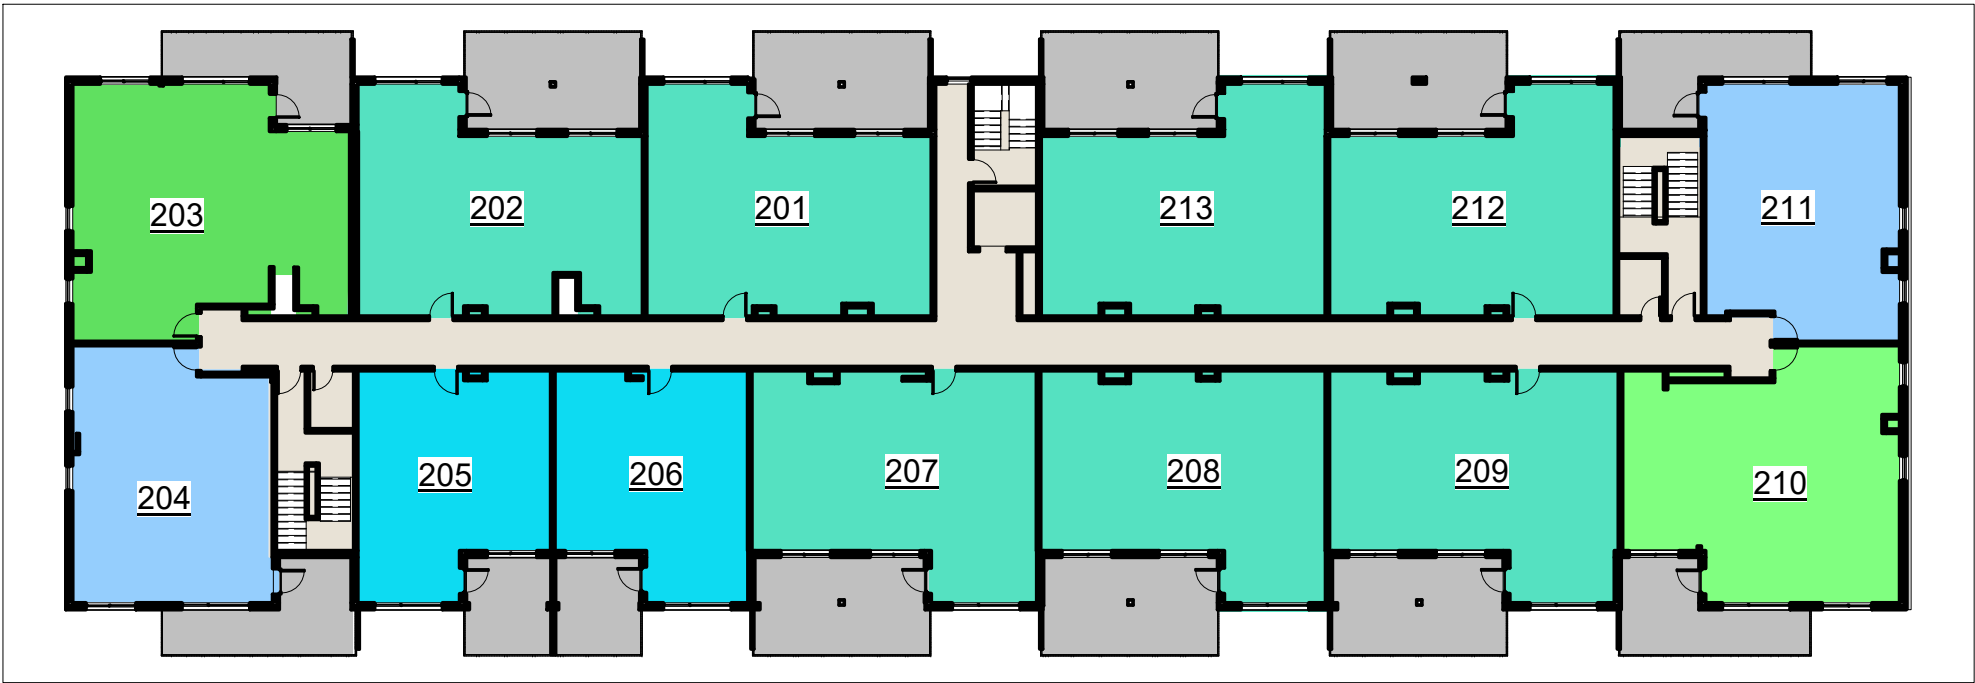


**2** Level 2  
scale : 1 : 300

# Unit Location Plan, Building 2 Levels 3 and Penthouse

Unit Type

- B2-N
- B2-S
- C2-N
- C2-S
- C2A-N
- Corridor
- Deck
- E3-S
- F2-S
- F3-N

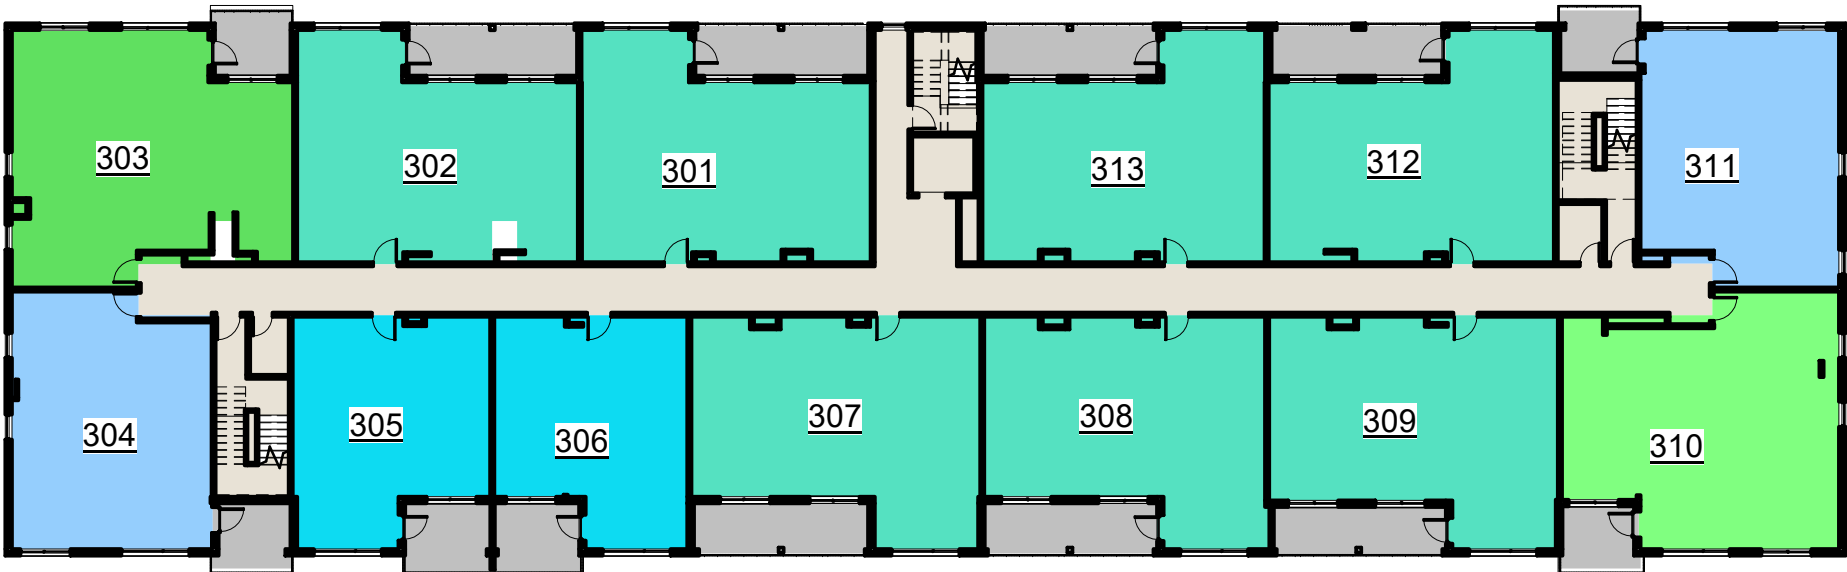

**1** Level 3  
scale : 1 : 300

Unit Type



- C2-N
- C2-S
- C3-N
- Corridor
- Deck
- F2-S
- L4
- P3-2



**2** Penthouse  
scale : 1 : 300

# UNIT TYPE F2 - LEVEL 2



ORIENTATION	SOUTH
BEDROOMS	2
BATHROOMS	1
UNIT SIZE	733ft <sup>2</sup>
DECK SIZE	140ft <sup>2</sup>

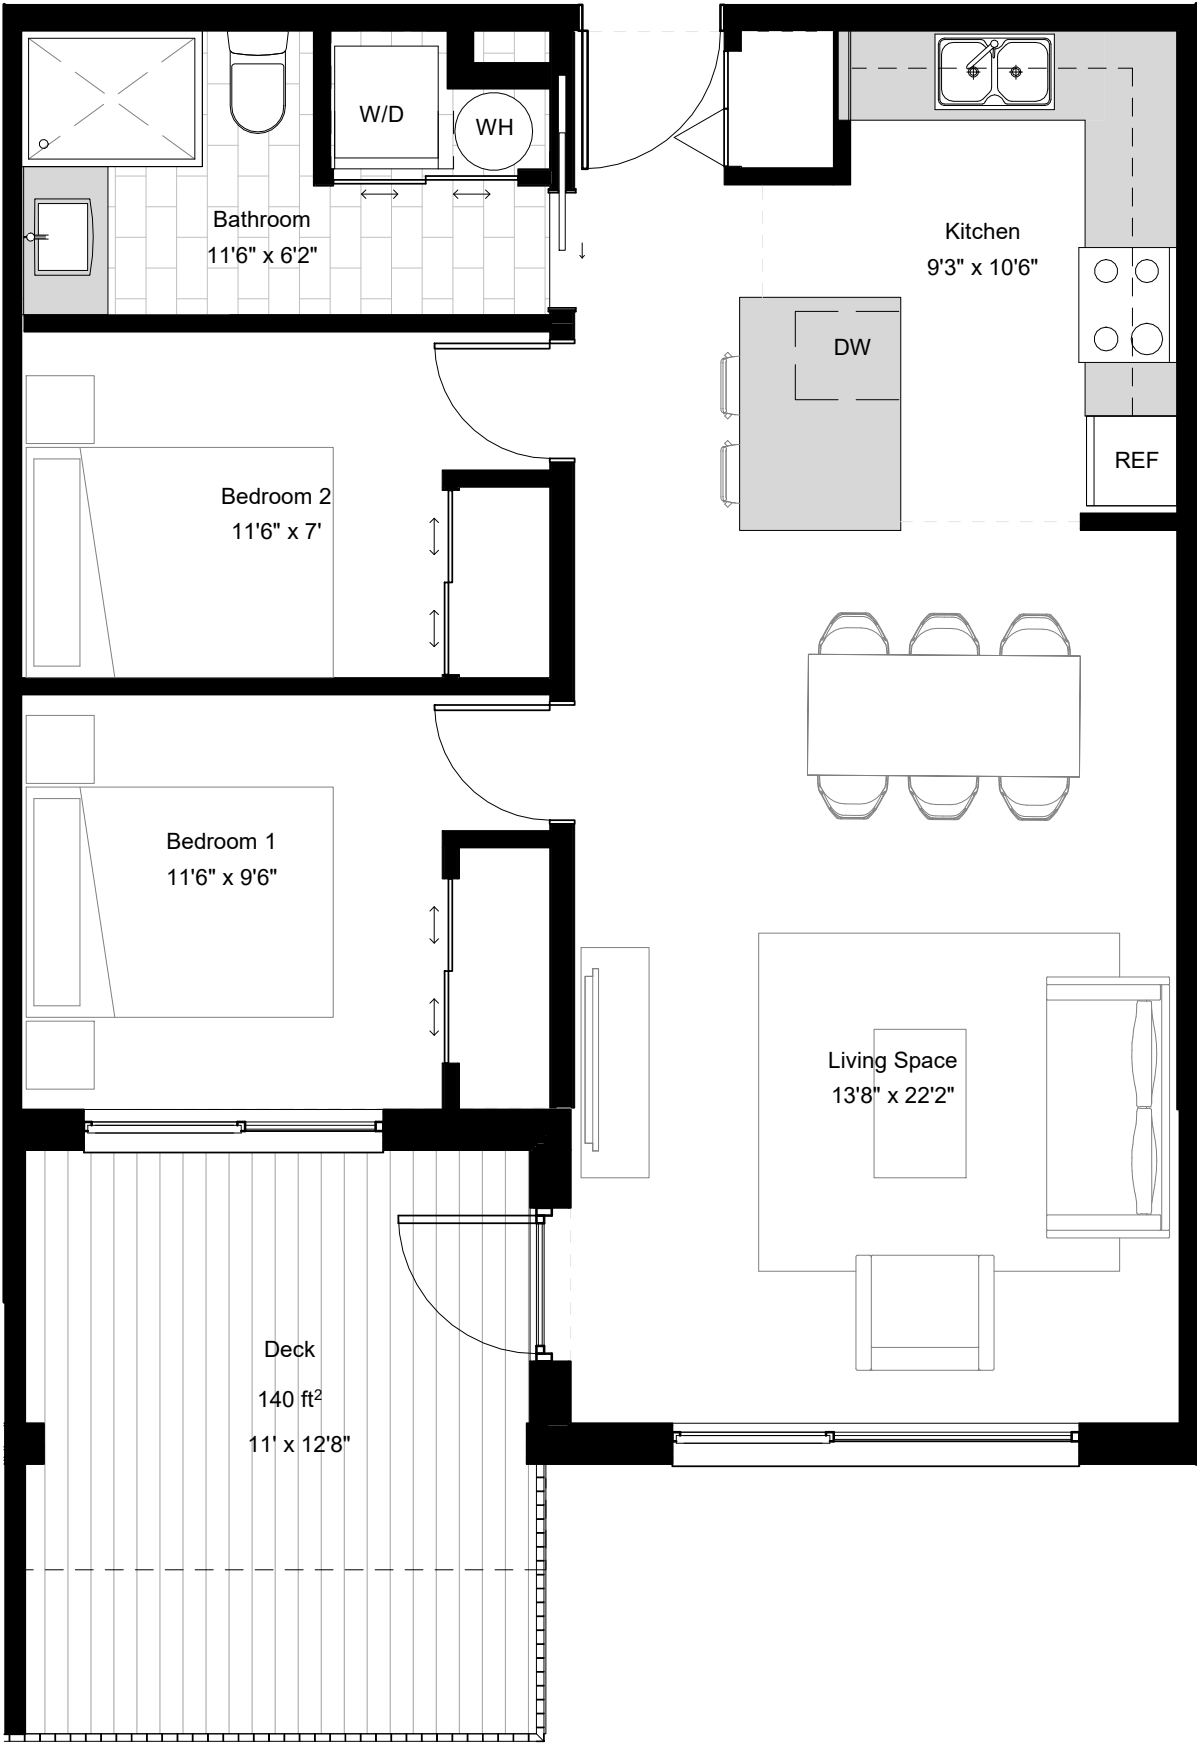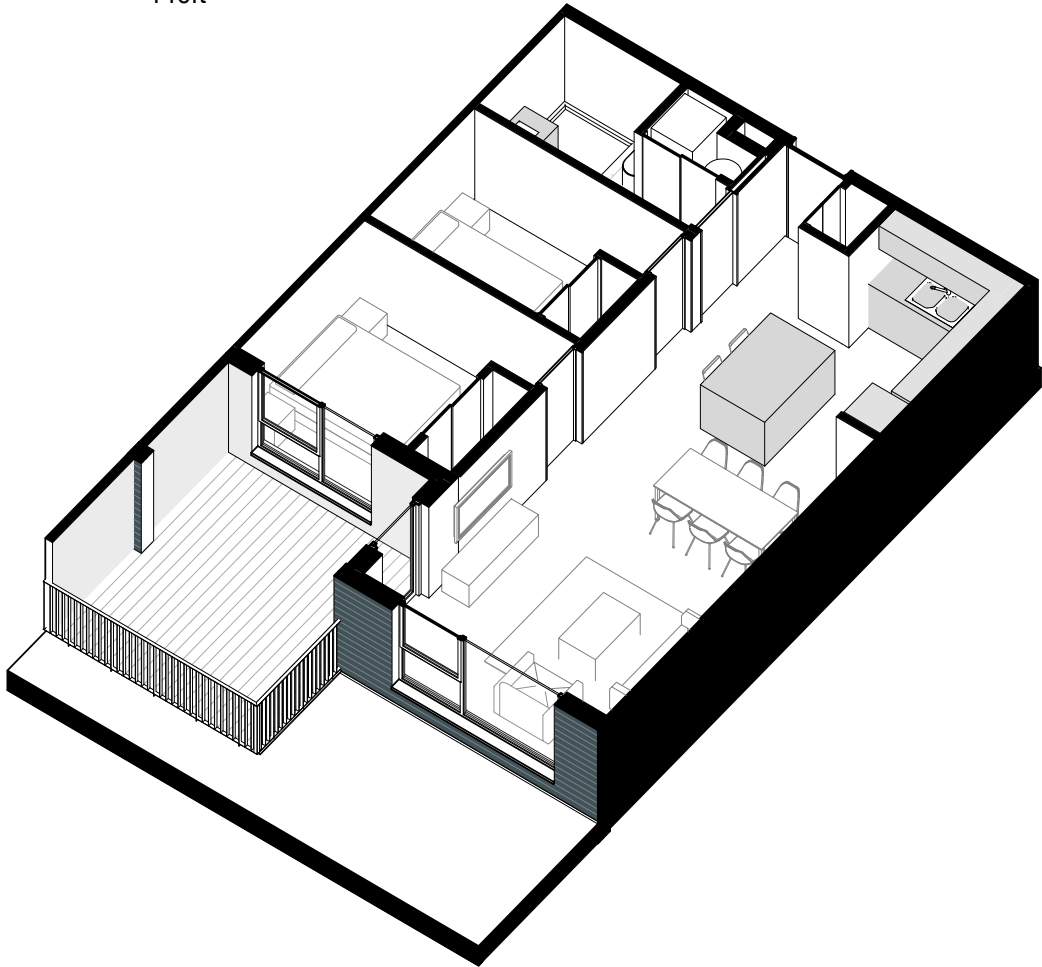

BUILDING 2

# UNIT TYPE F2 - LEVEL 3

ORIENTATION	SOUTH
BEDROOMS	2
BATHROOMS	1
UNIT SIZE	733ft <sup>2</sup>
DECK SIZE	95ft <sup>2</sup>


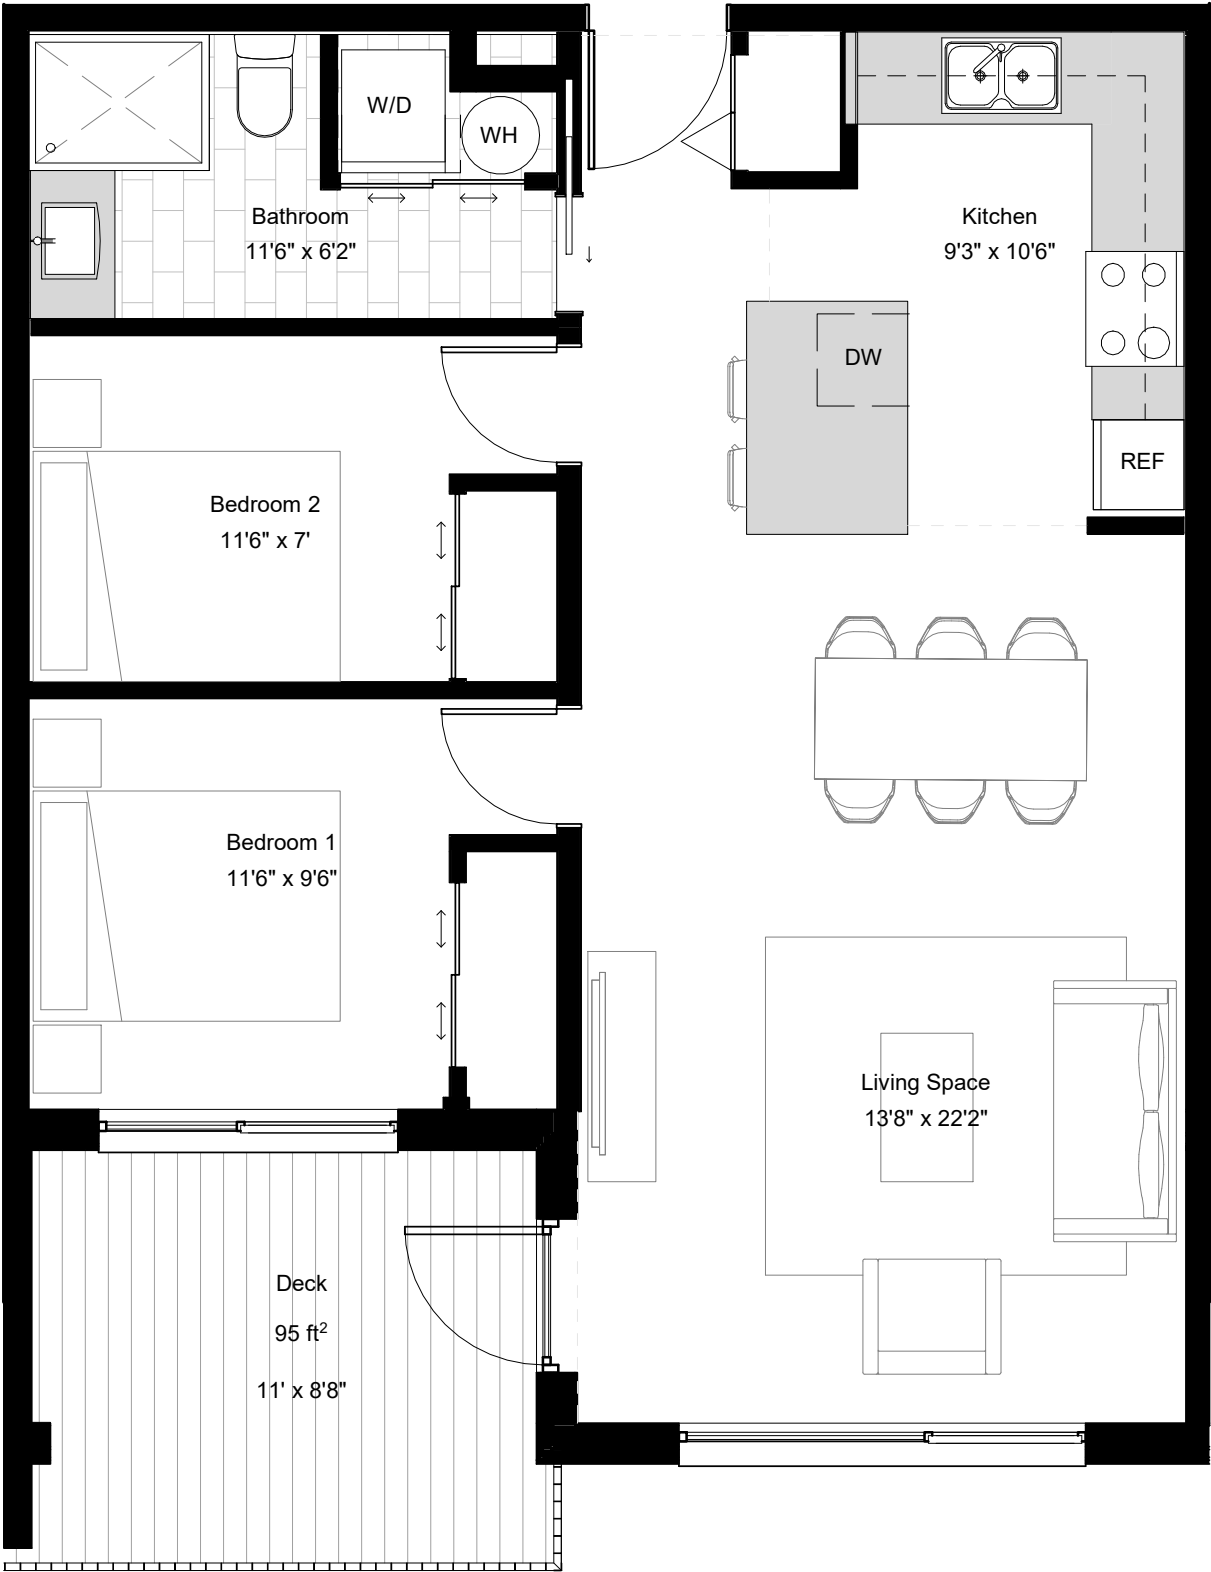
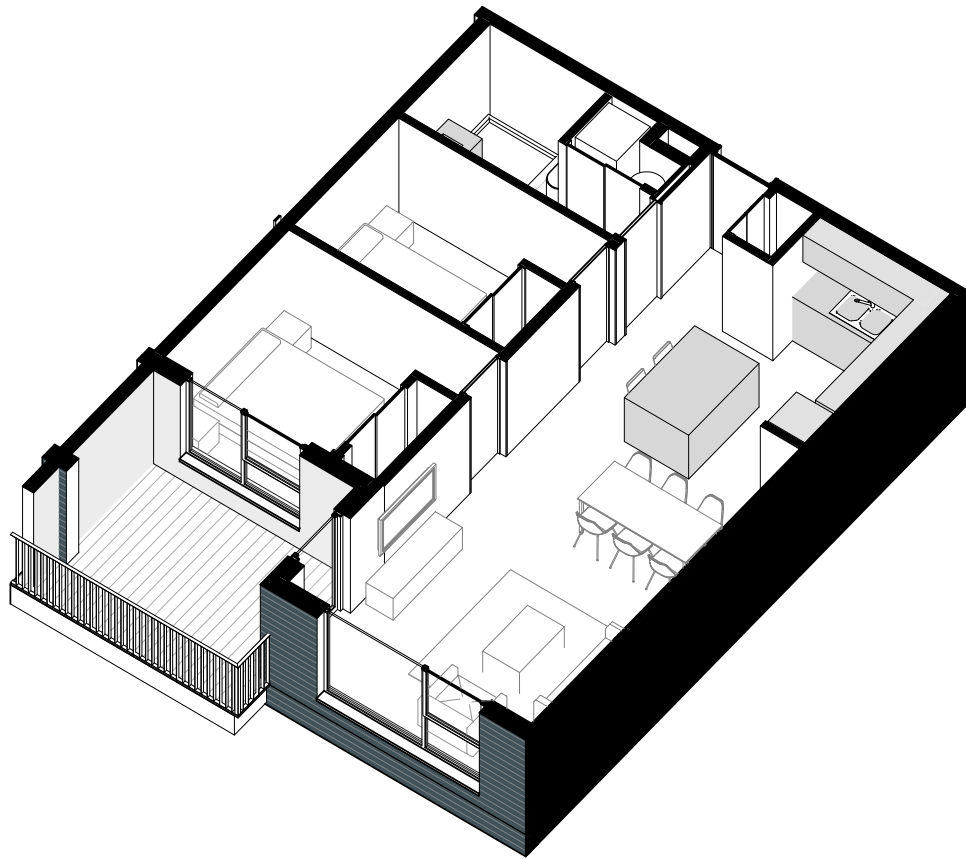


BUILDING 2



# UNIT TYPE F2 - LEVEL 4


ORIENTATION	SOUTH
BEDROOMS	2
BATHROOMS	1
UNIT SIZE	733ft <sup>2</sup>
DECK SIZE	95ft <sup>2</sup>

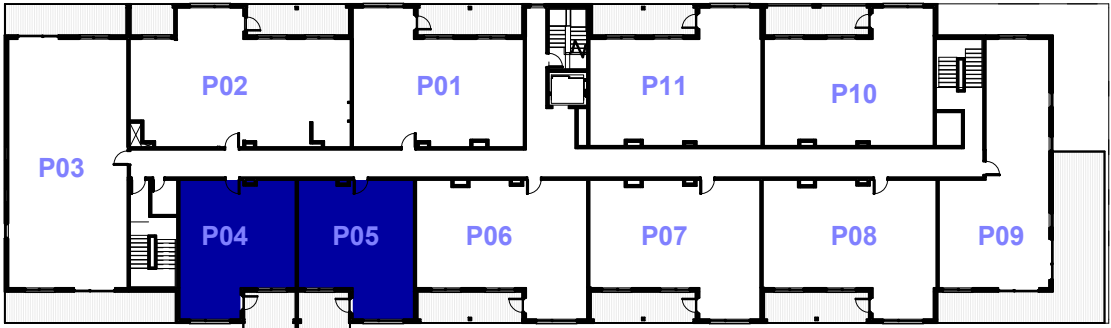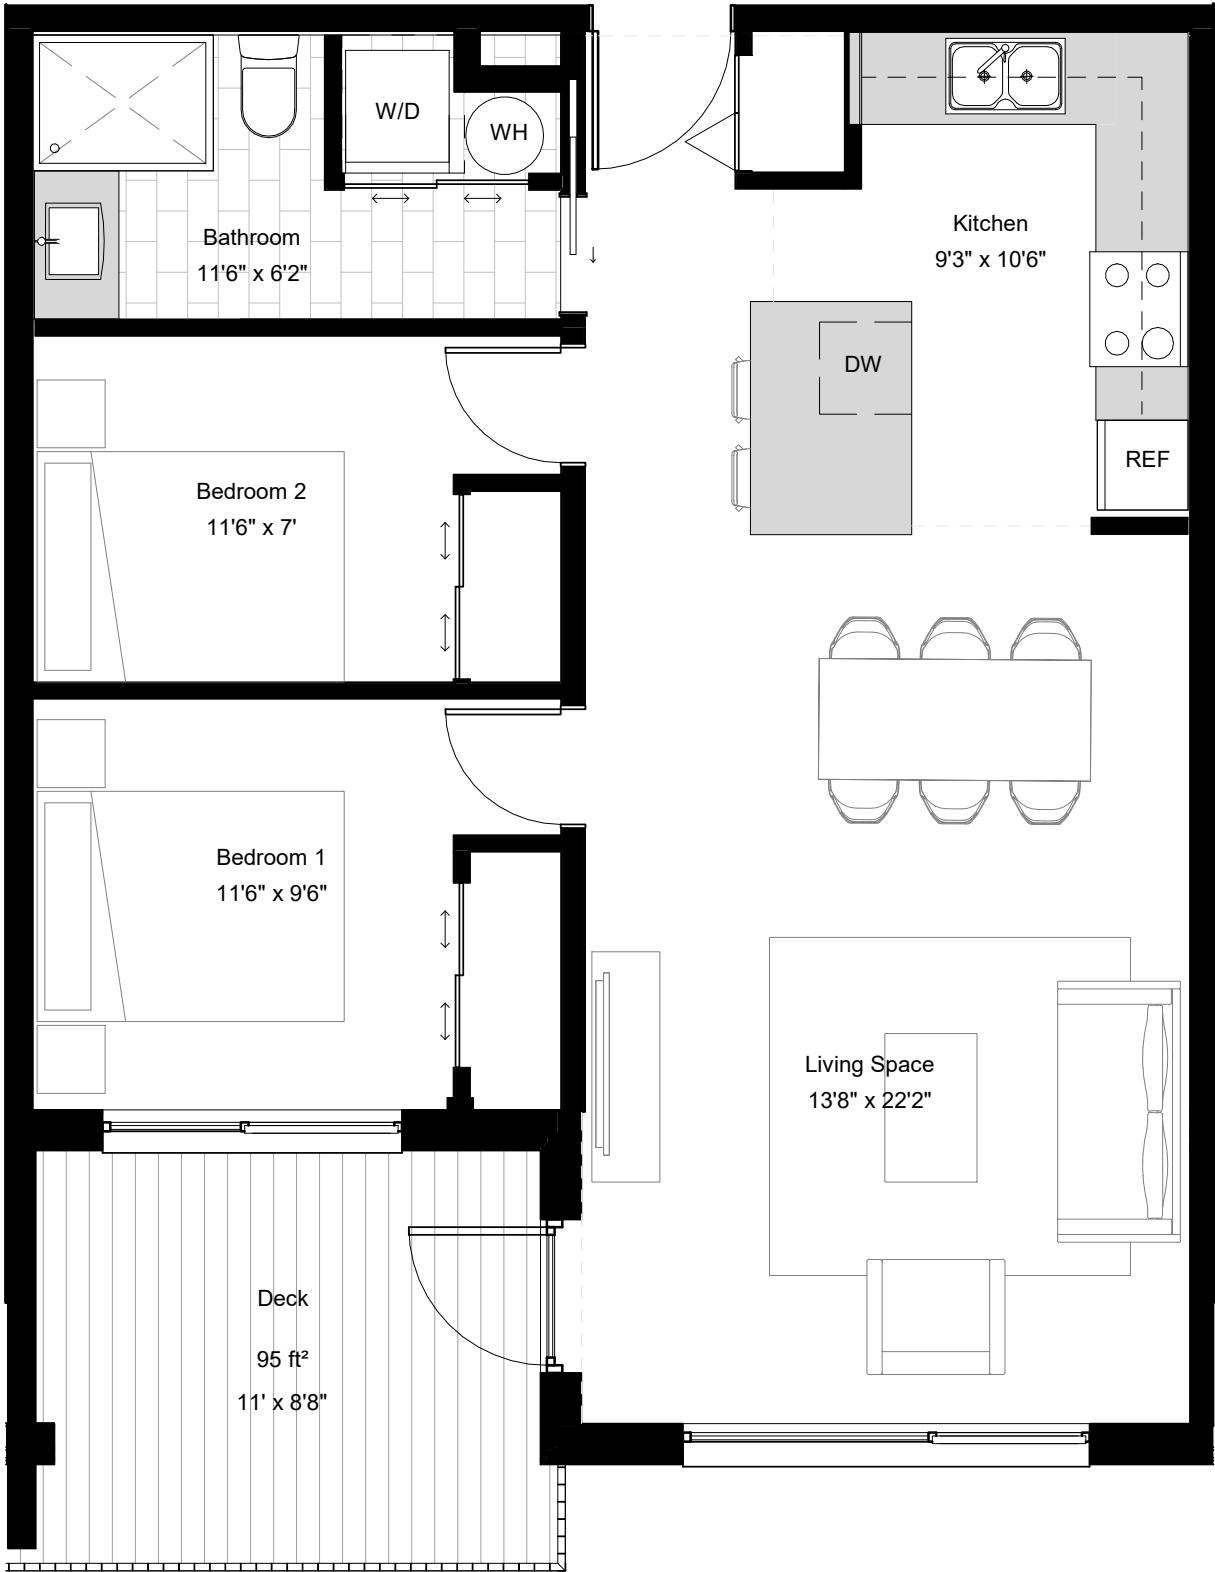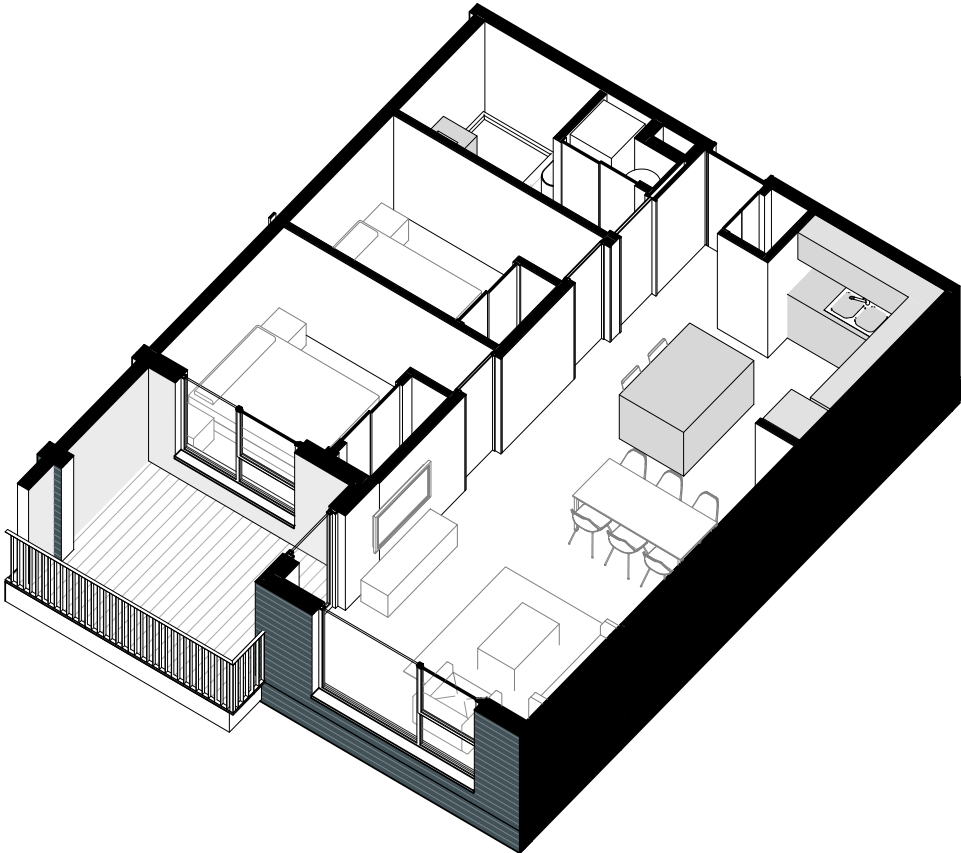

BUILDING 2

# UNIT TYPE B2 - LEVEL 2



ORIENTATION	NORTH / SOUTH
BEDROOMS	2
BATHROOMS	2
UNIT SIZE	900ft <sup>2</sup>
DECK SIZE	210ft <sup>2</sup>

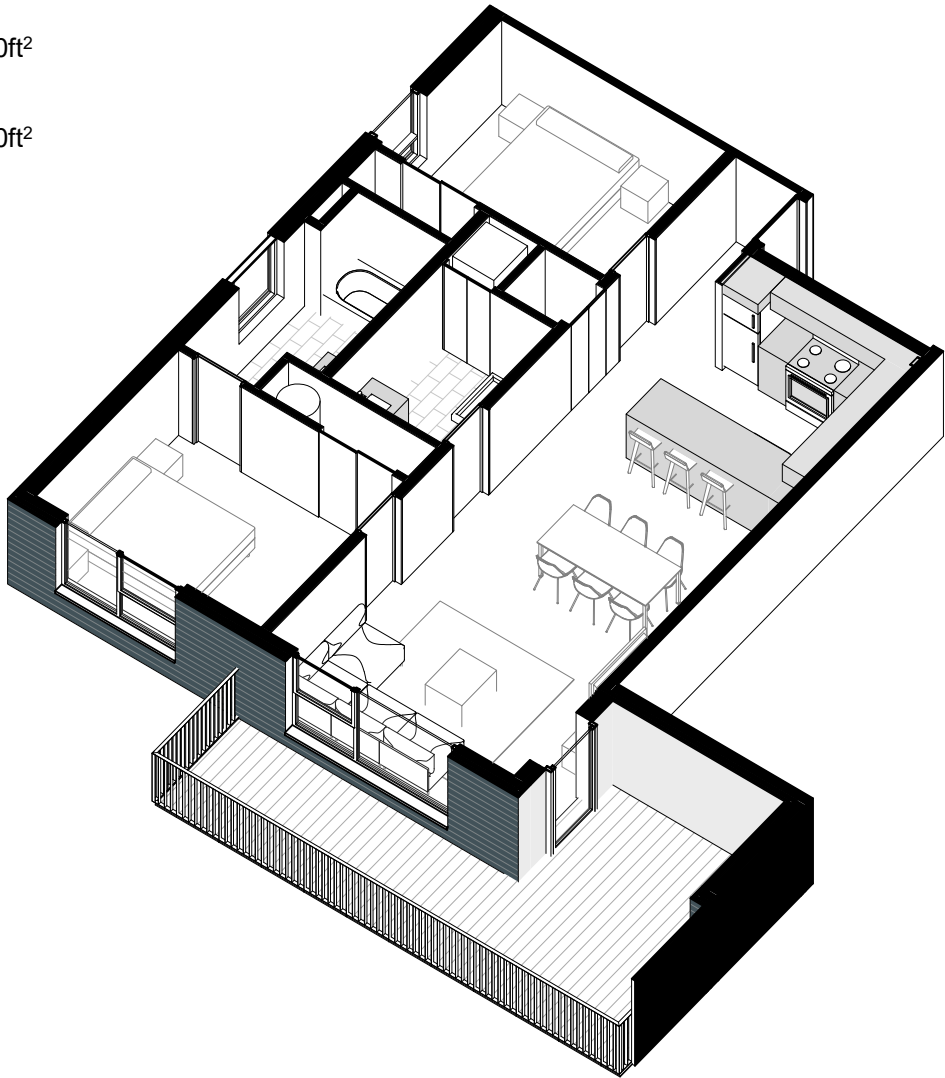

BUILDING 2

UNIT TYPE B2 - LEVEL 3

ORIENTATION	NORTH / SOUTH
BEDROOMS	2
BATHROOMS	2
UNIT SIZE	900ft <sup>2</sup>
DECK SIZE	85ft <sup>2</sup>

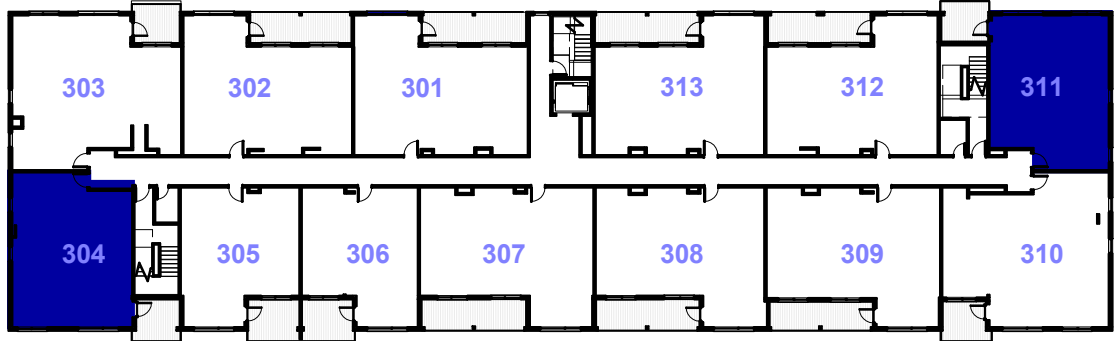
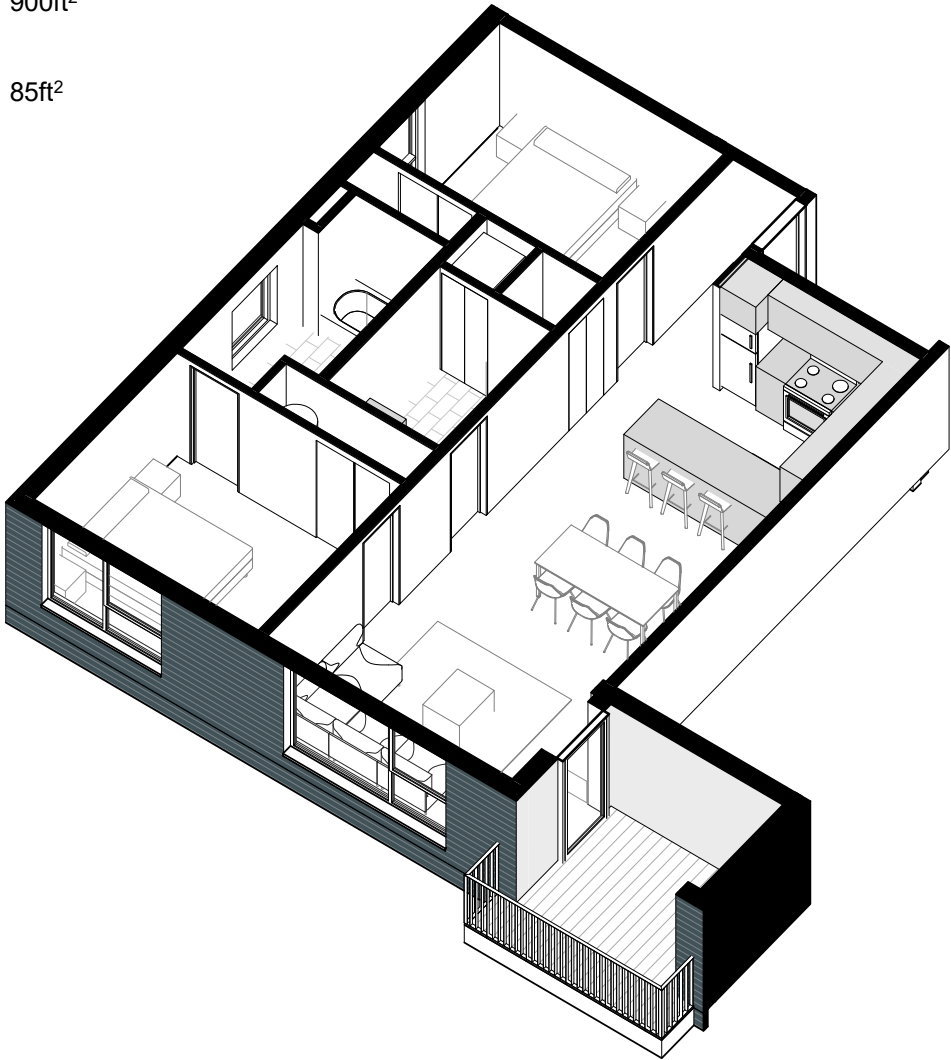


BUILDING 2



# UNIT TYPE C2 - LEVEL 2

ORIENTATION	NORTH / SOUTH
BEDROOMS	2
BATHROOMS	2
UNIT SIZE	1030ft <sup>2</sup>
DECK SIZE	284ft <sup>2</sup>

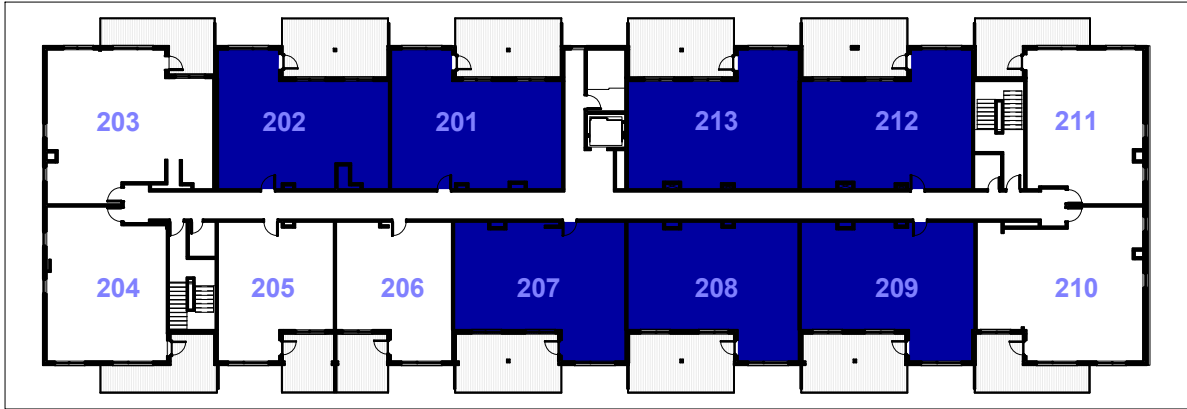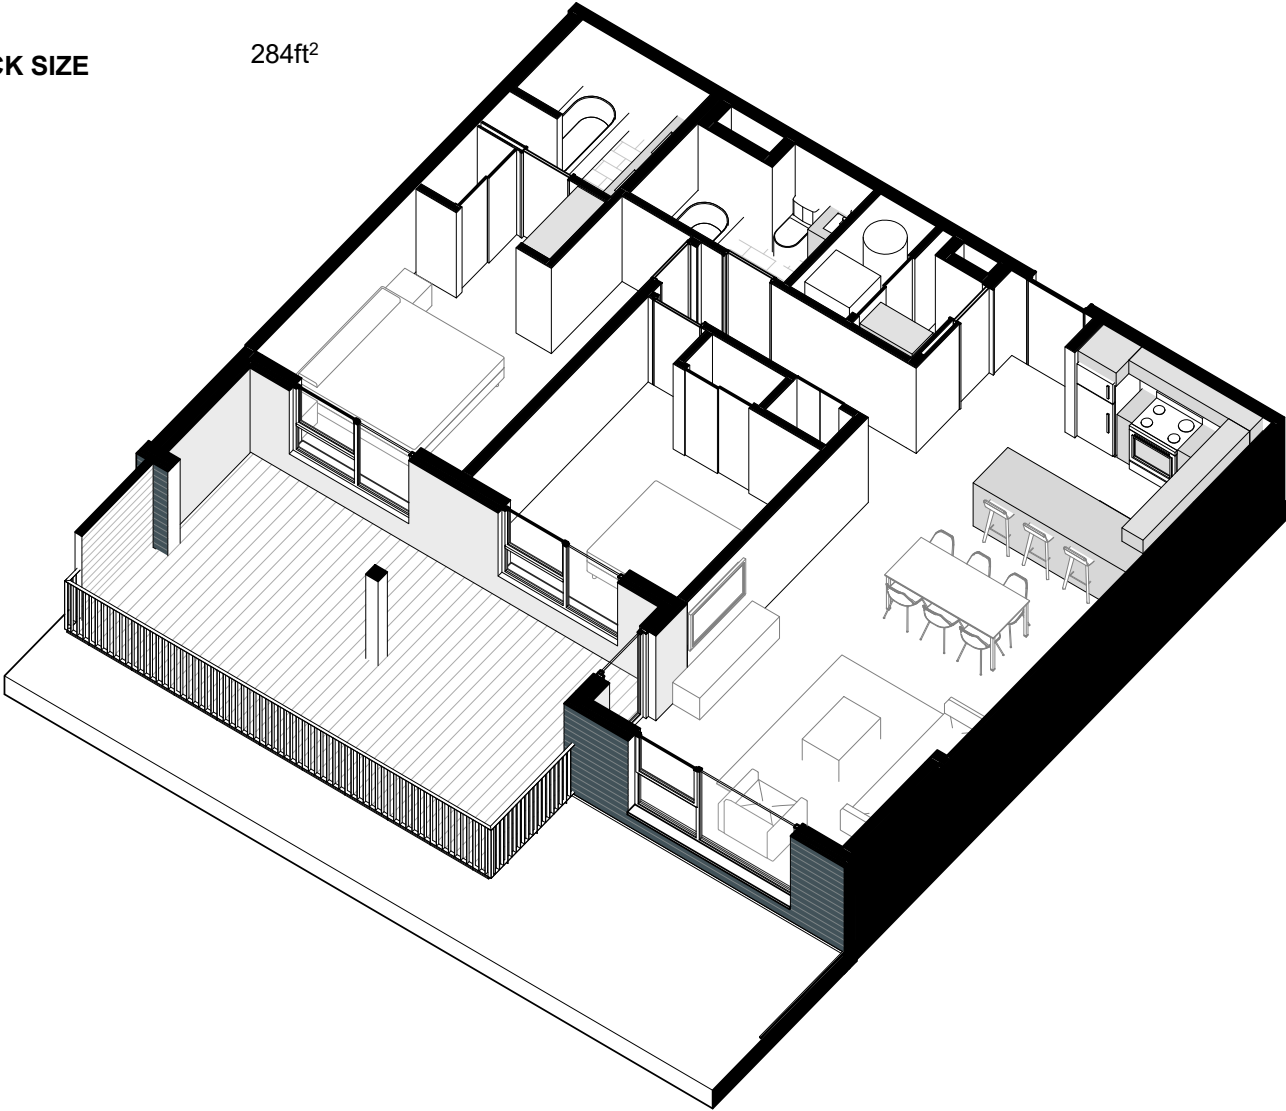


BUILDING 2



# UNIT TYPE C2 - LEVEL 3

ORIENTATION	NORTH / SOUTH
BEDROOMS	2
BATHROOMS	2
UNIT SIZE	1030ft <sup>2</sup>
DECK SIZE	146ft <sup>2</sup>

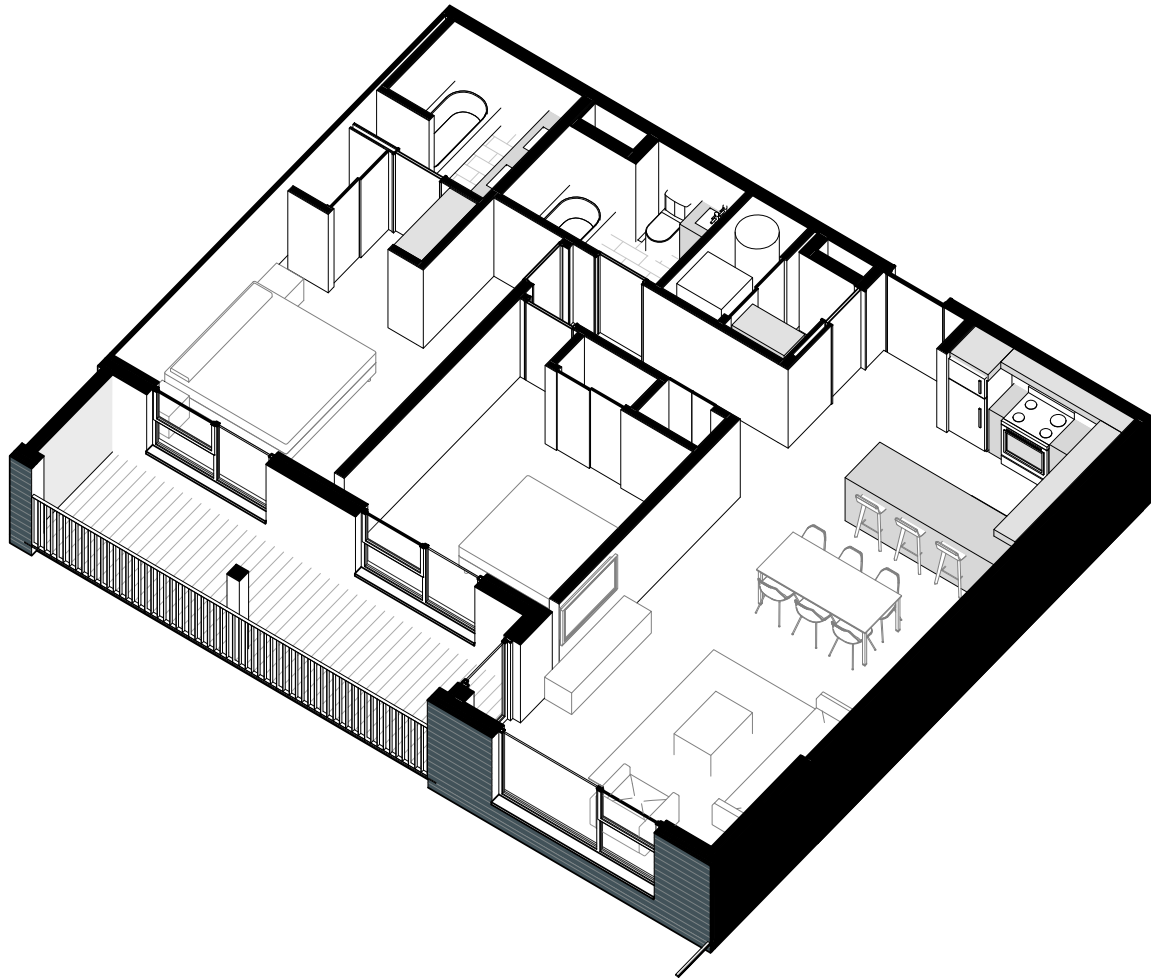

BUILDING 2



# UNIT TYPE C2 - LEVEL 4


ORIENTATION NORTH / SOUTH

BEDROOMS 2

BATHROOMS 2

UNIT SIZE 1030ft<sup>2</sup>

DECK SIZE 146ft<sup>2</sup>


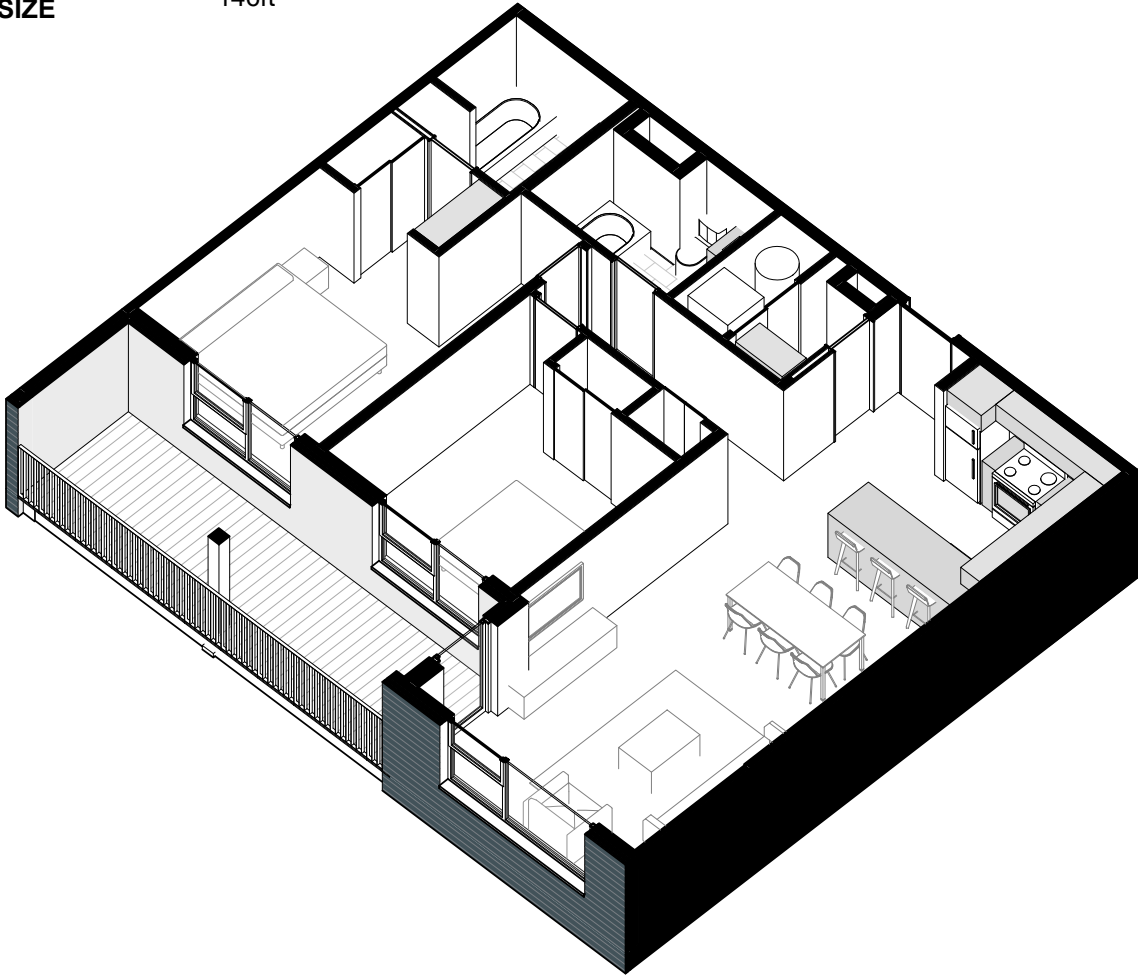


BUILDING 2



# UNIT TYPE E3 - LEVEL 2



ORIENTATION	SOUTH
BEDROOMS	3
BATHROOMS	3
UNIT SIZE	1144ft <sup>2</sup>
DECK SIZE	203ft <sup>2</sup>

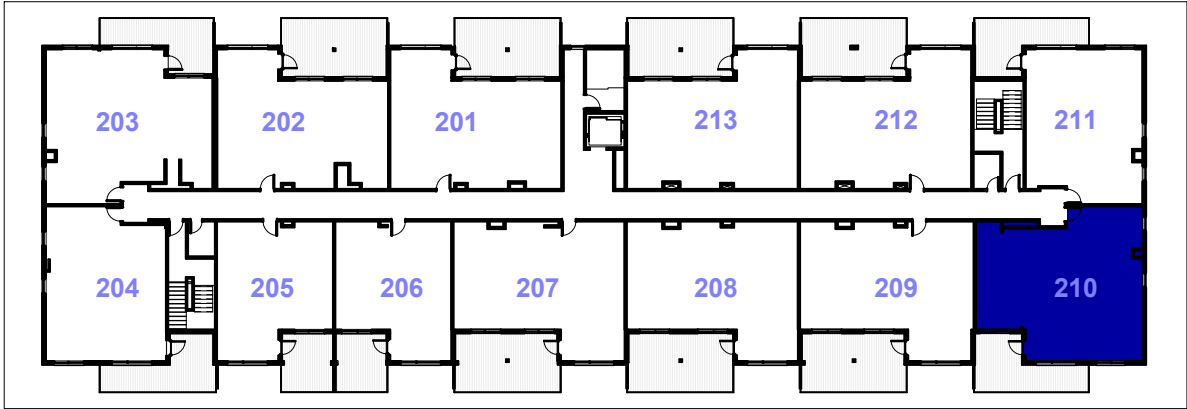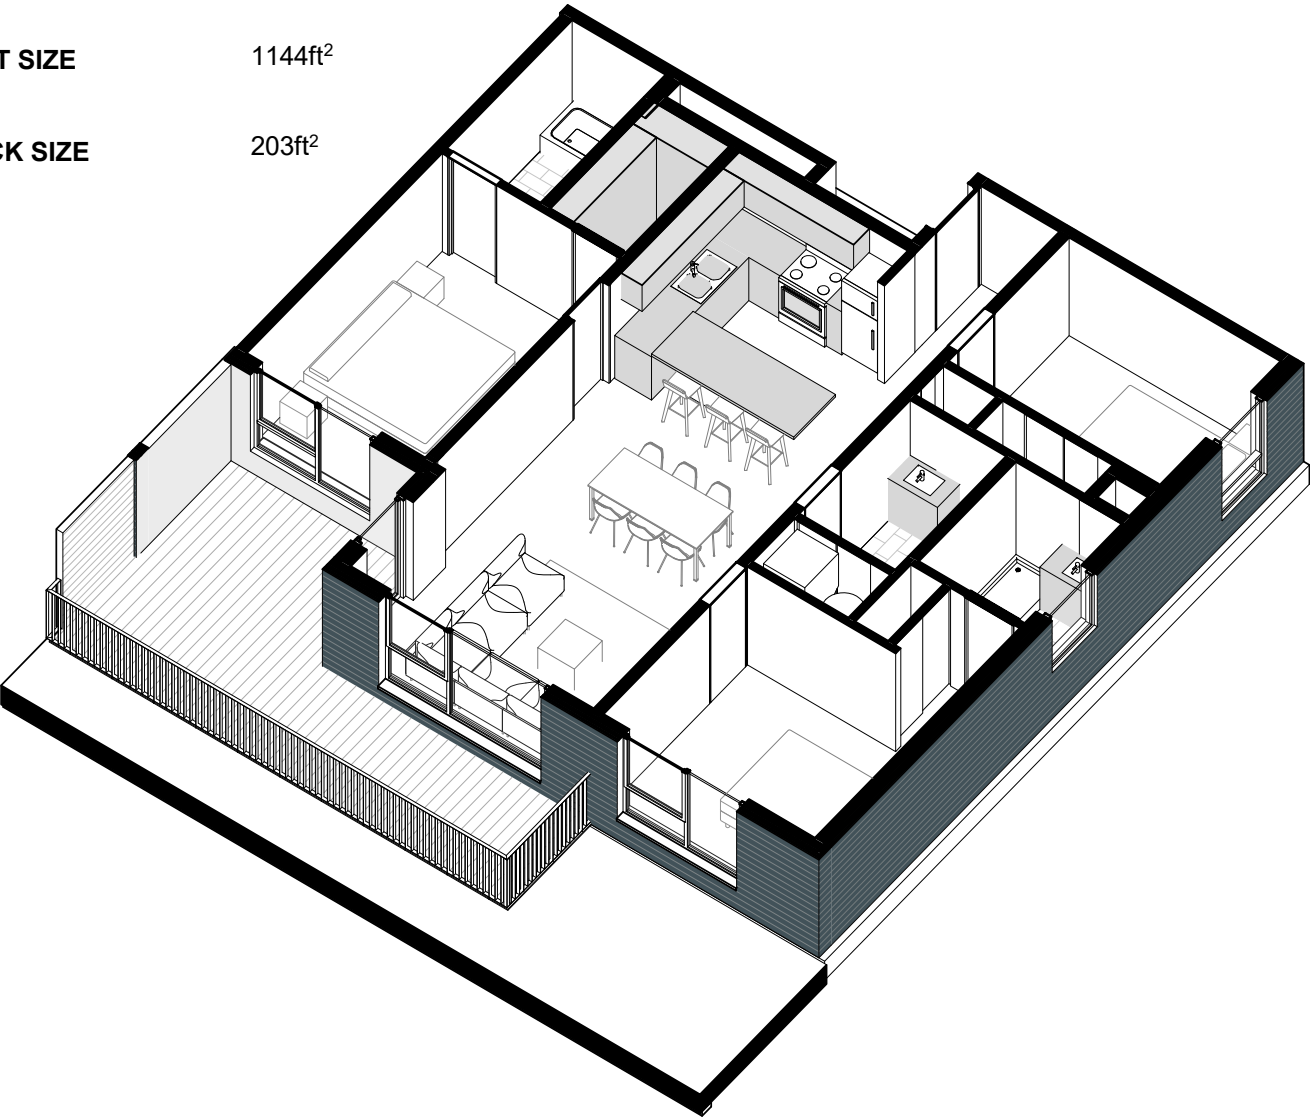

BUILDING 2

UNIT TYPE E3 - LEVEL 3

ORIENTATION	SOUTH
BEDROOMS	3
BATHROOMS	3
UNIT SIZE	1144ft <sup>2</sup>
DECK SIZE	83ft <sup>2</sup>

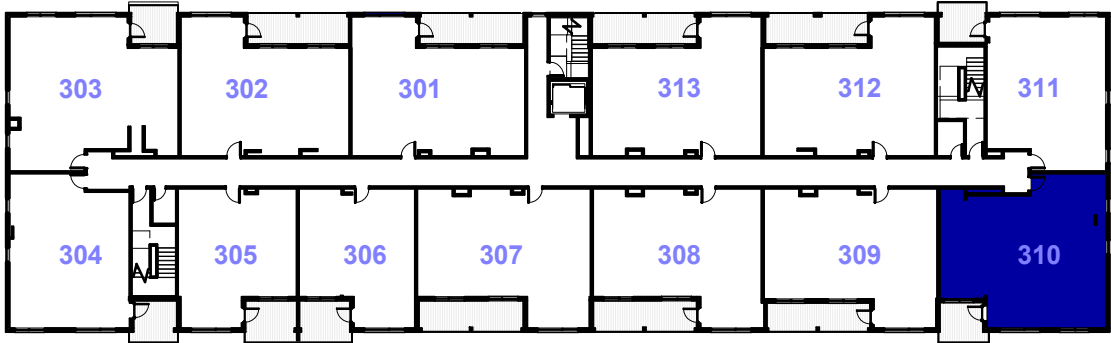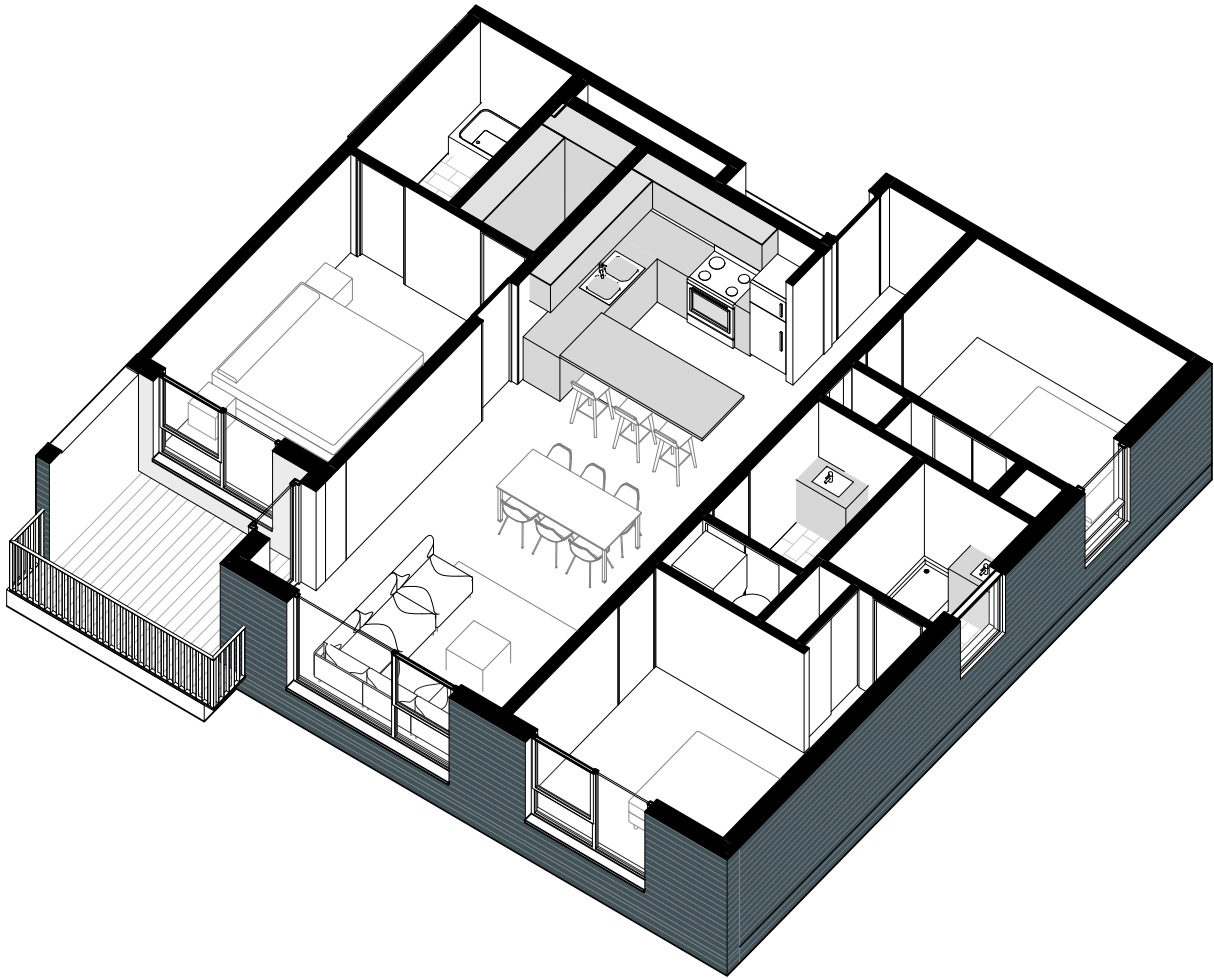


BUILDING 2



# UNIT TYPE F3 - LEVEL 2

ORIENTATION	NORTH
BEDROOMS	3
BATHROOMS	3
UNIT SIZE	1150ft <sup>2</sup>
DECK SIZE	203ft <sup>2</sup>


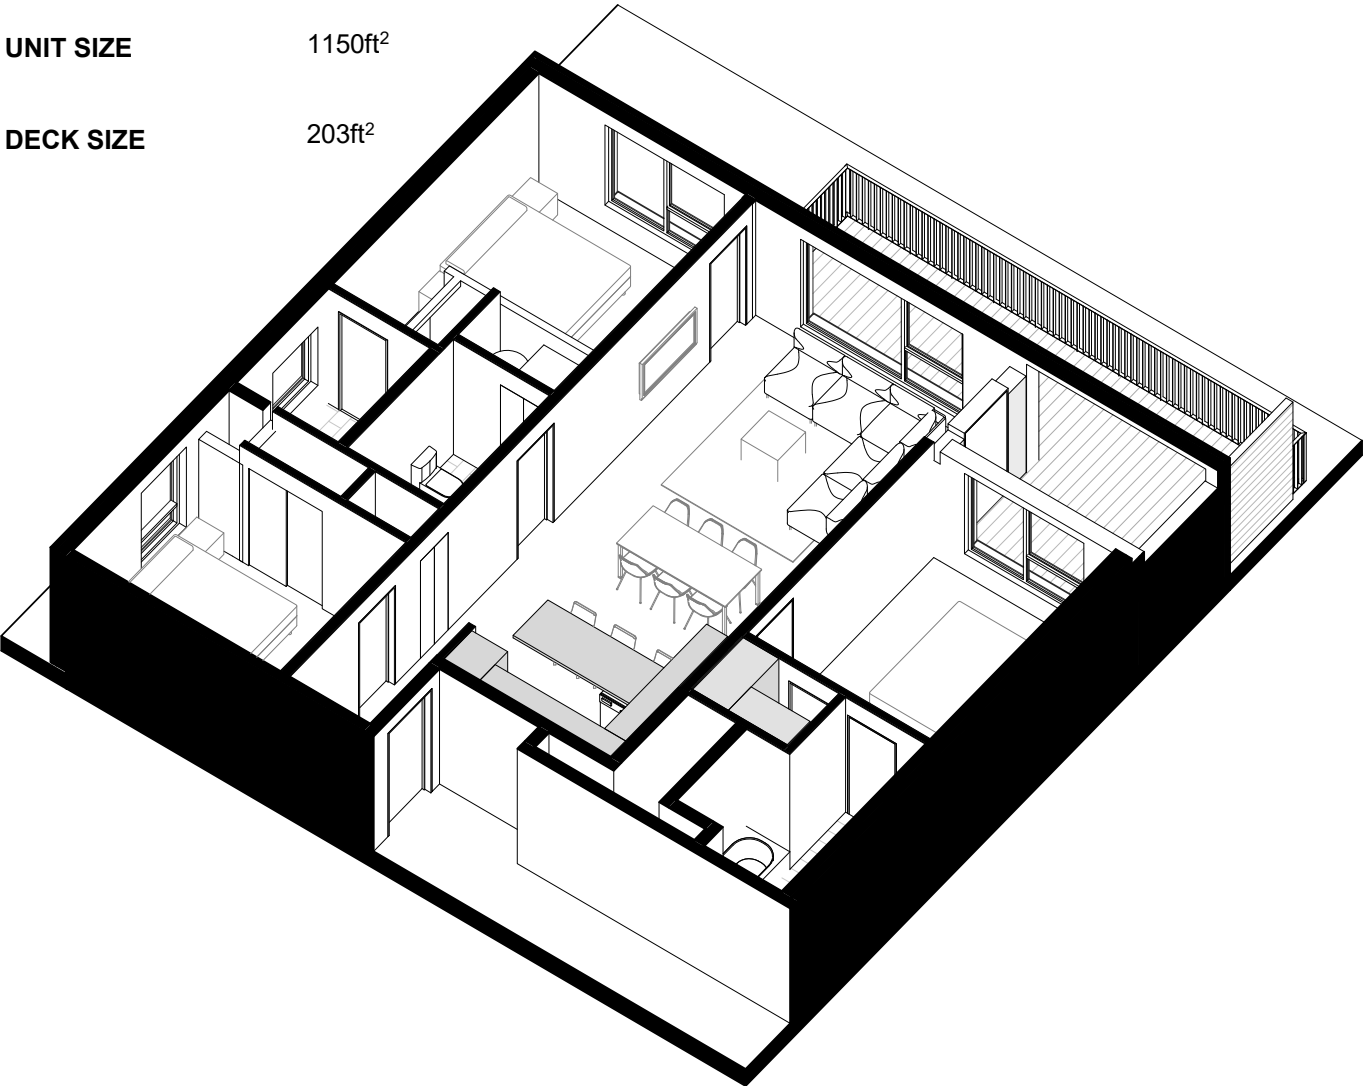


BUILDING 2



# UNIT TYPE F3 - LEVEL 3

ORIENTATION	NORTH
BEDROOMS	3
BATHROOMS	3
UNIT SIZE	1150ft <sup>2</sup>
DECK SIZE	83ft <sup>2</sup>

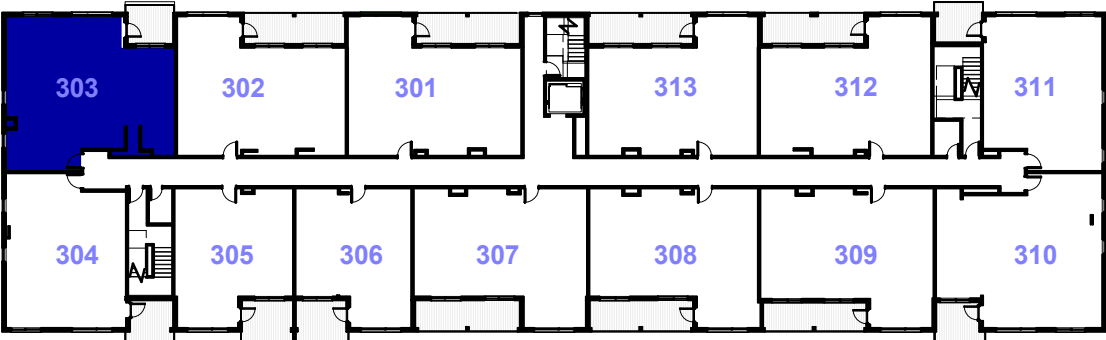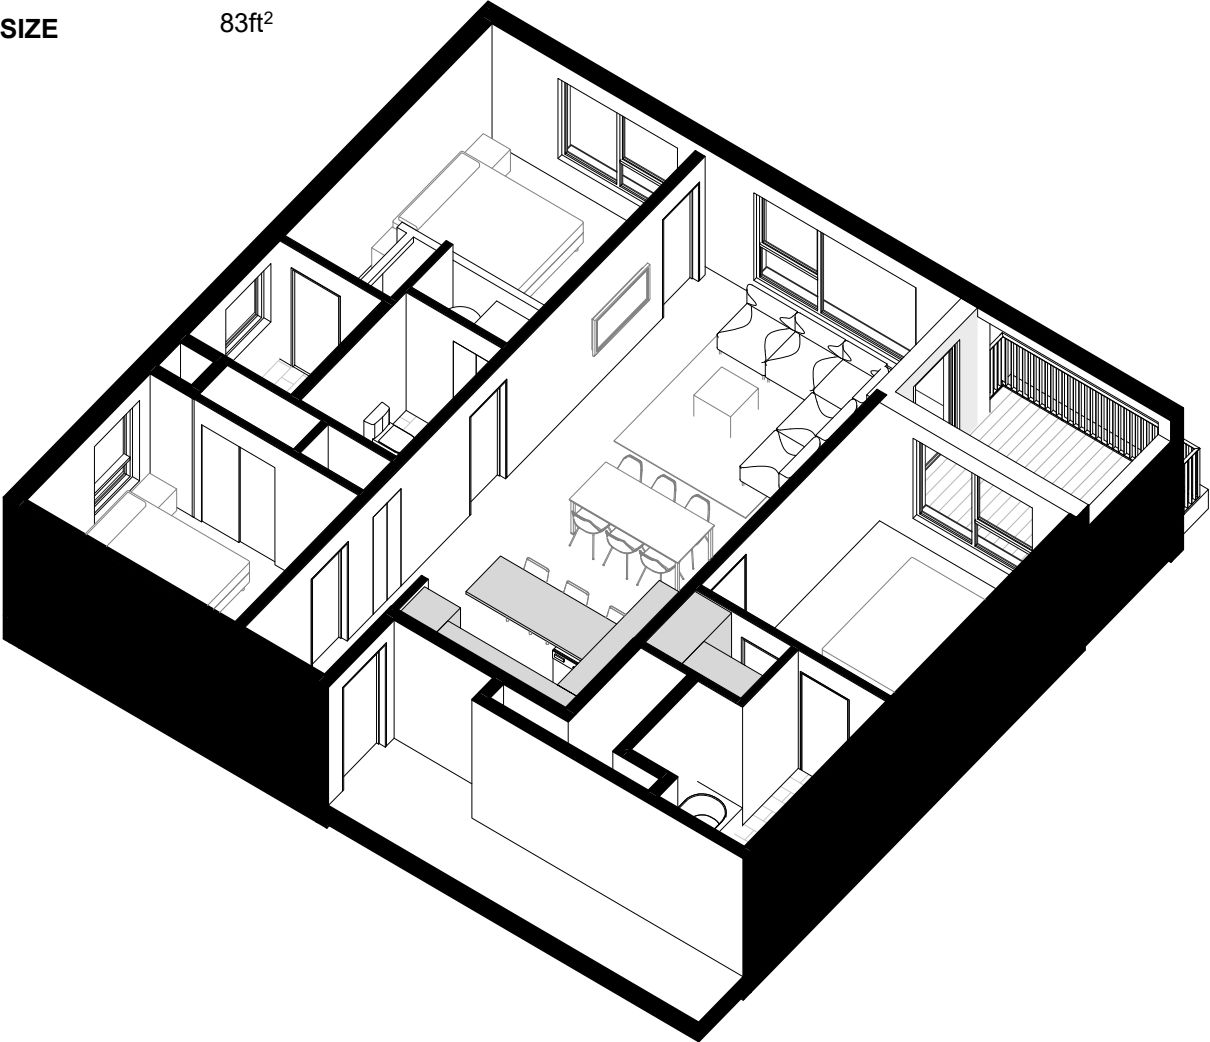


BUILDING 2



# UNIT TYPE P3-2 - LEVEL 4



ORIENTATION	SOUTH
BEDROOMS	3
BATHROOMS	3
UNIT SIZE	1087ft <sup>2</sup>
DECK SIZE	576ft <sup>2</sup>

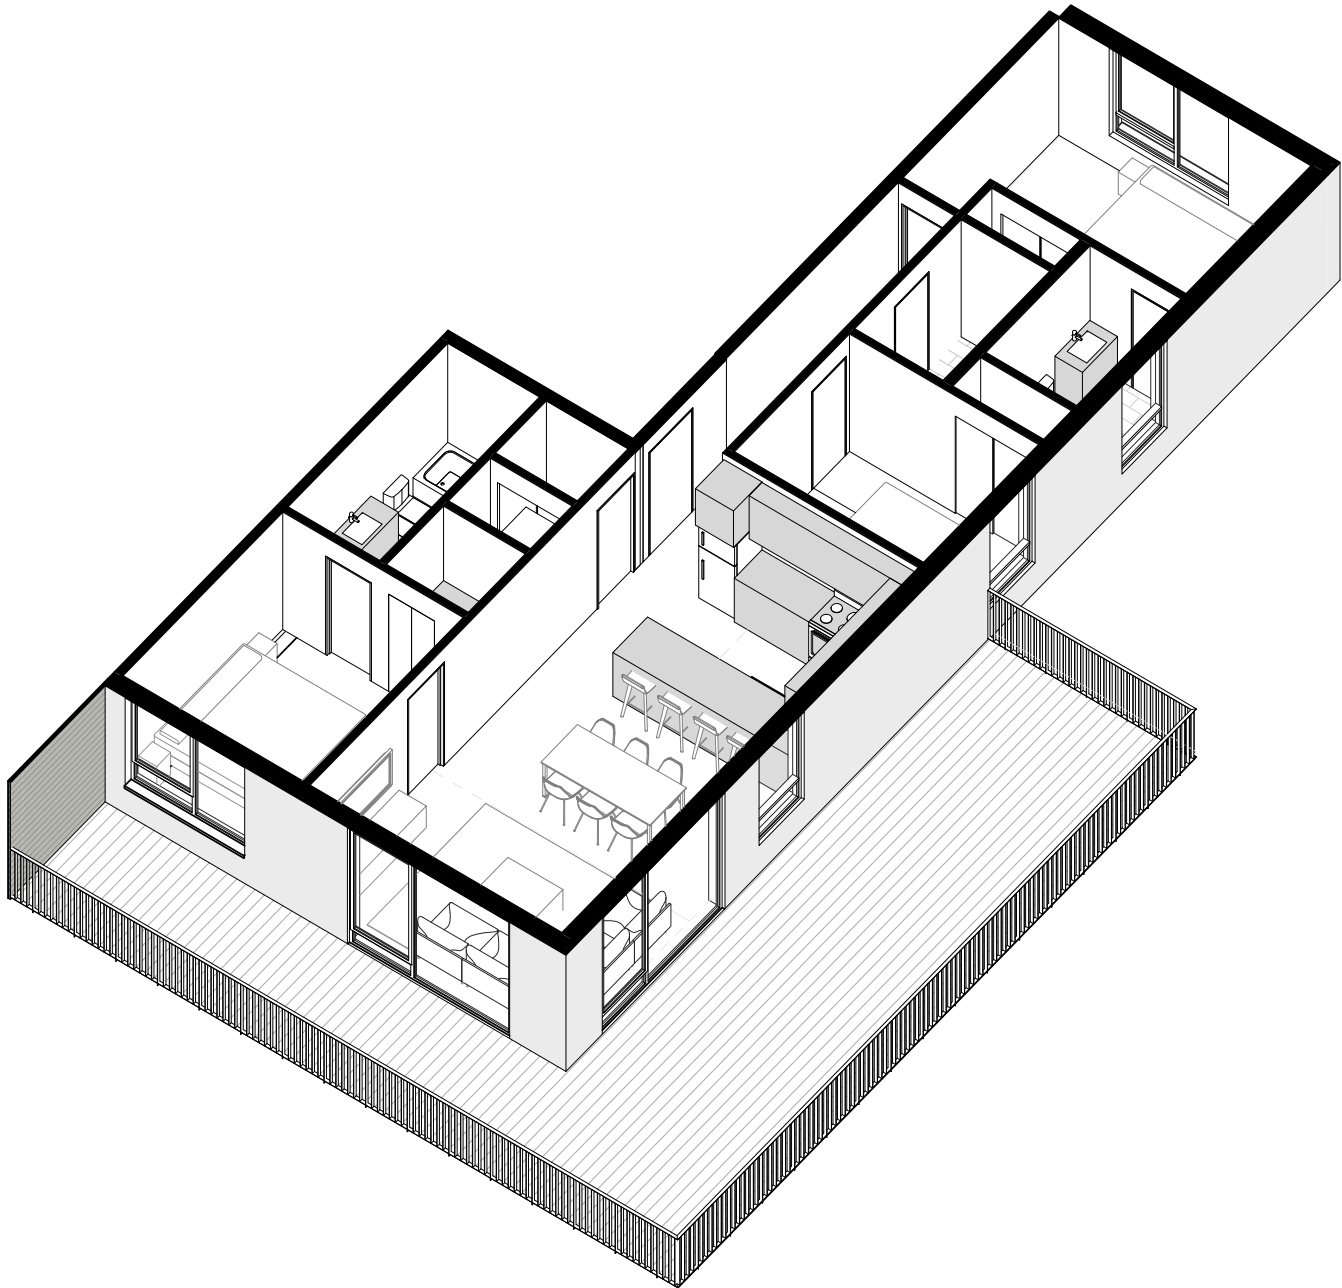


BUILDING 2

# UNIT TYPE L4 - LEVEL 4

ORIENTATION	NORTH / SOUTH
BEDROOMS	4
BATHROOMS	3
UNIT SIZE	1505ft <sup>2</sup>
DECK SIZE	421ft <sup>2</sup>

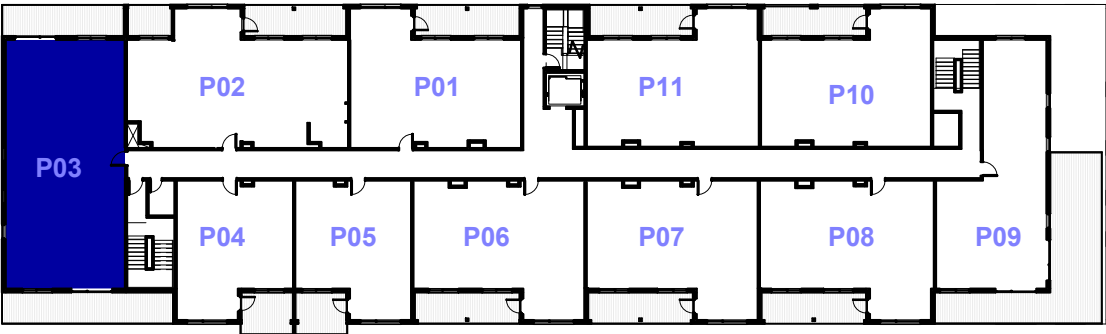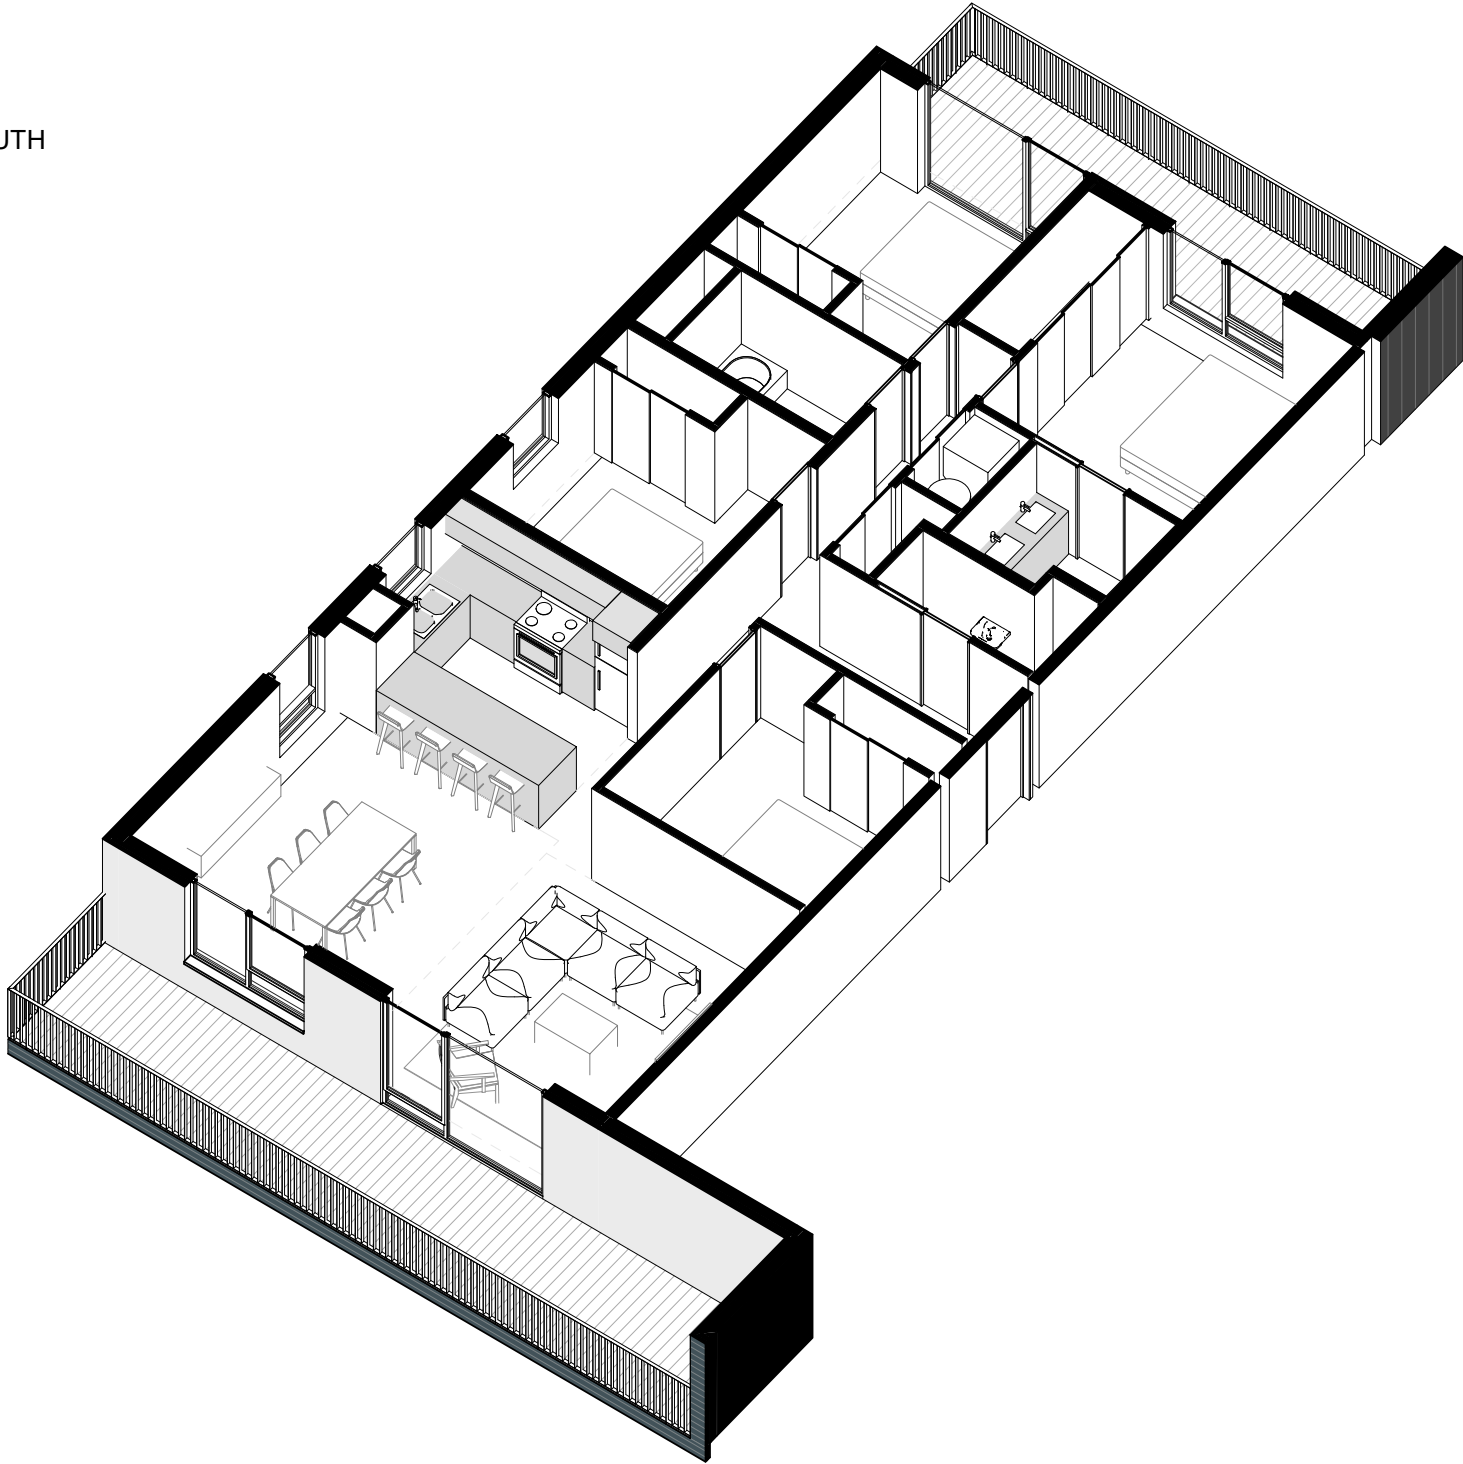

BUILDING 2

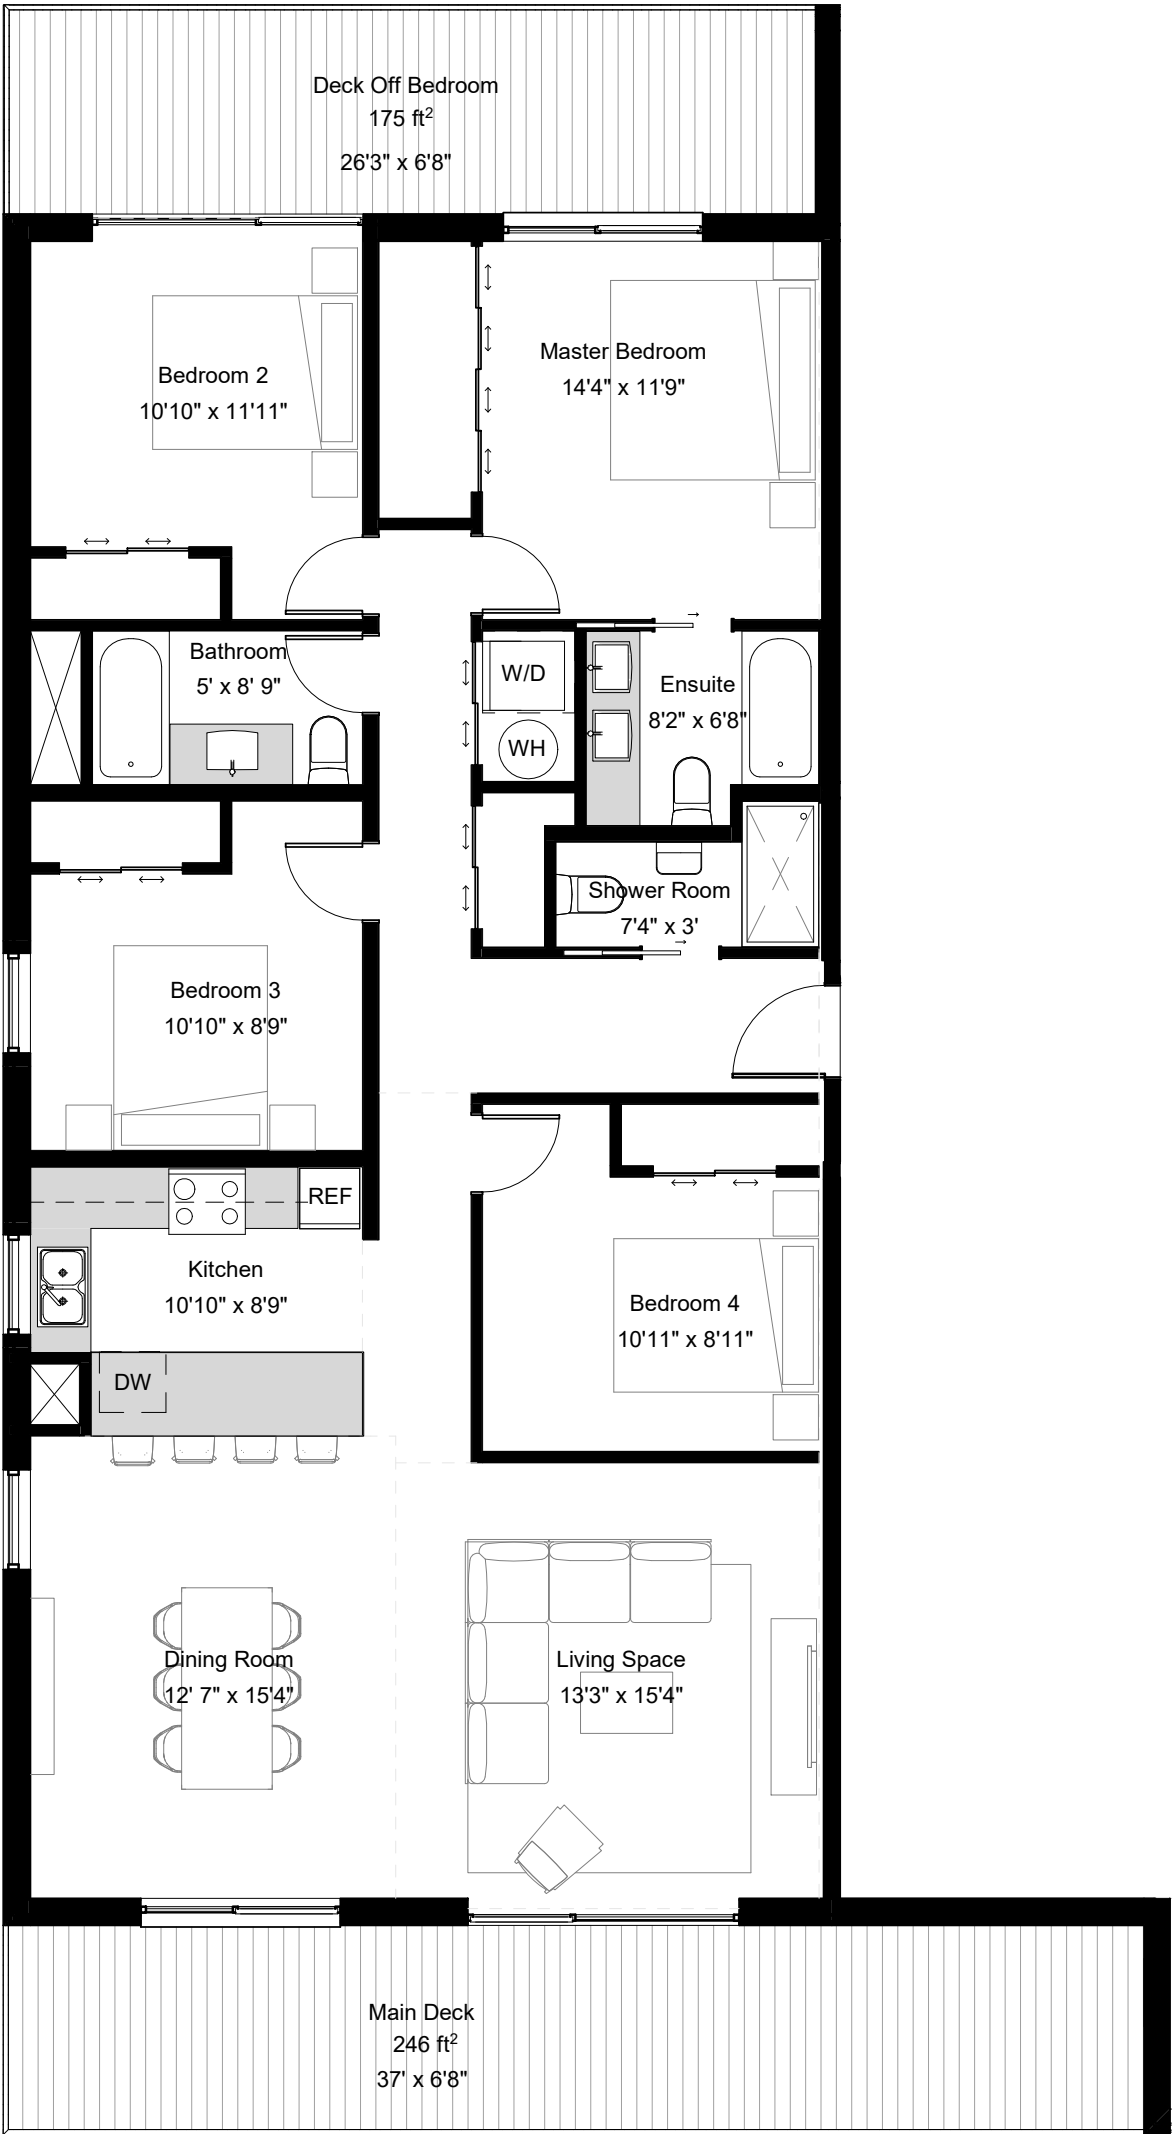



# UNIT TYPE C3 - LEVEL 4


ORIENTATION NORTH / SOUTH

BEDROOMS 3

BATHROOMS 3

UNIT SIZE 1282ft<sup>2</sup>

DECK SIZE 210ft<sup>2</sup>

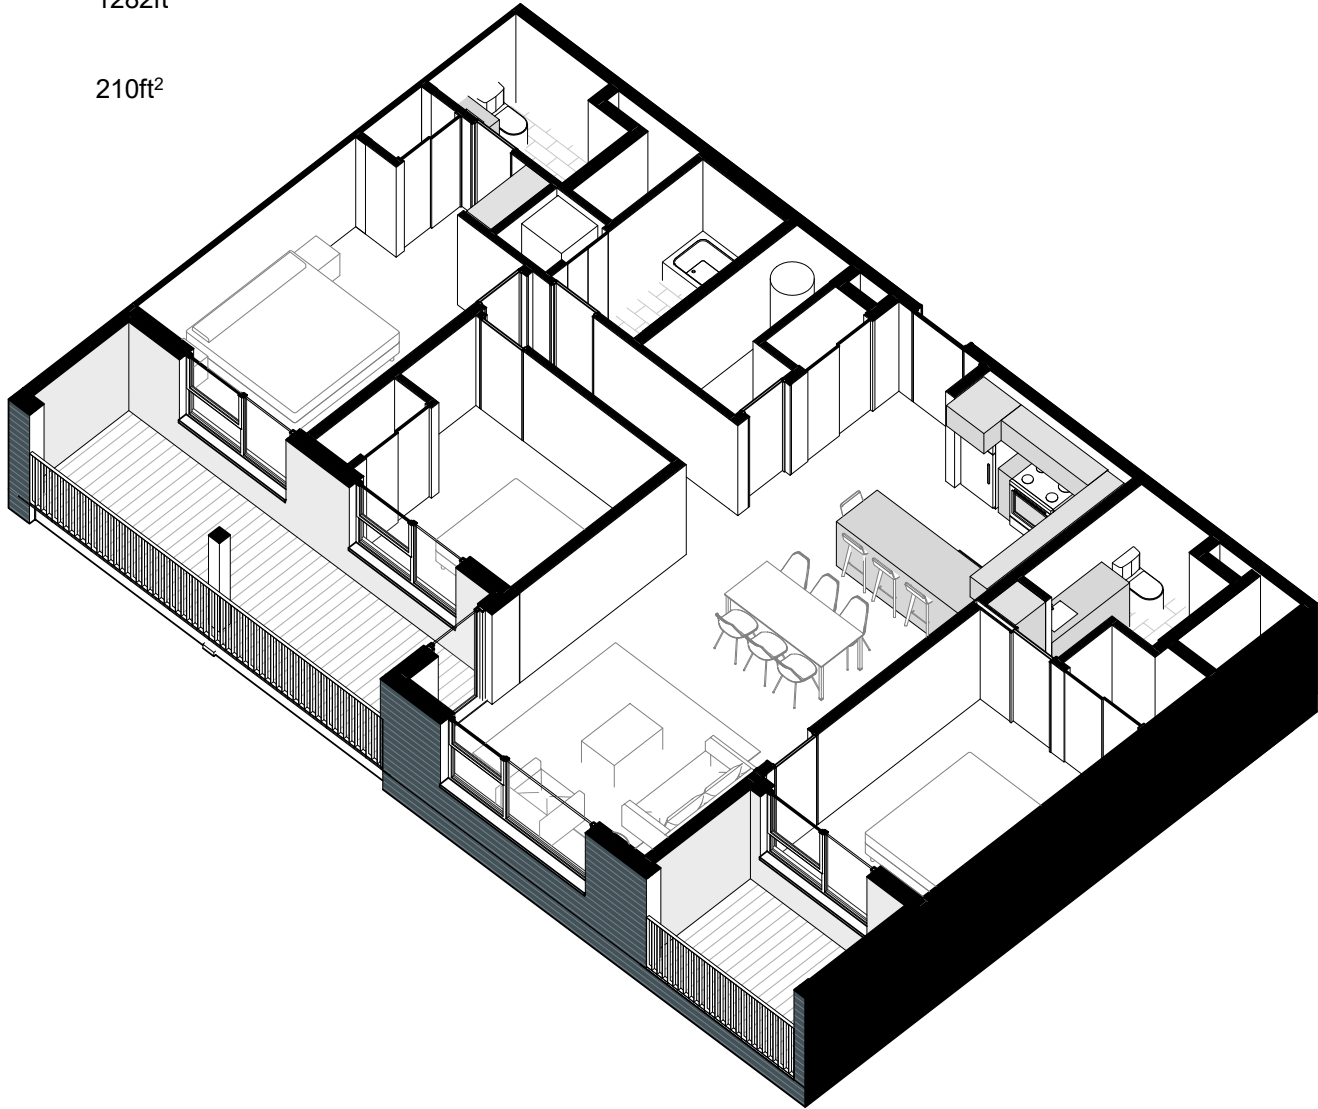

BUILDING 2